

T6S, R95W, 6th P.M.

WPX Energy Rocky Mountain, LLC

Well location, EXXONMOBIL AP 423-17-695 (SURFACE LOCATION), located as shown in 19837 LA PAZ No.10 Placer of Section 20, T6S, R95W, 6th P.M., Garfield County, Colorado.

1921 Brass Cap
1.4' High, Steel Post
Lat: 39.517661'
Long: 108.031786'

WC
1921 Brass Cap
1.0' High, Pile
of Stones
Lat: 39.517658'
Long: 108.013317'

S89°57'16"W -
5278.27' (Meas. to True)

2485'
19837 LA PAZ
No. 11 PLACER

EXXONMOBIL
AP 423-17-695
Elev. Ungraded Ground = 6909.3'

BASIS OF ELEVATION

SPOT ELEVATION AT THE NORTHWEST CORNER OF SECTION 30, T5S, R95W, 6th P.M. TAKEN FROM THE FORKED GULCH QUADRANGLE, COLORADO, GARFIELD COUNTY, 7.5 MINUTE SERIES (TOPOGRAPHICAL MAP) PUBLISHED BY THE UNITED STATES DEPARTMENT OF THE INTERIOR, GEOLOGICAL SURVEY. SAID ELEVATION IS MARKED AS BEING 5966 FEET.

BASIS OF BEARINGS

BASIS OF BEARINGS IS A G.P.S. OBSERVATION.

NOTE:
A LINE BETWEEN THE NW CORNER OF SECTION 20, T6S, R95W, 6th P.M. & LA PAZ PLACER 10 CORNER #4 BEARS S76°20'29"E 2591.68'.

L11 Lot 1
LA PAZ PLACER 10
Corner #3 (19837),
Steel Cap, 1.5" Pipe
Lat: 39.515992'
Long: 108.020526'

N00°08'42"W - 2638.62' (Meas.)

N00°14'45"E - 2893.70' (Meas.)

1921 Brass Cap
1.5' High, Steel Post
Lat: 39.510417'
Long: 108.031772'


19837 LA PAZ
No. 10 PLACER

NOTE:
THE PROPOSED TARGET BOTTOM HOLE FOR THIS WELL IS LOCATED IN 19837 LA PAZ No. 10 PLACER OF SECTION 17, T6S, R95W, 6th P.M. AT A DISTANCE OF 1937' FSL 2204' FWL. IT BEARS N08°16'40"W 1974.64' FROM THE PROPOSED WELL HEAD.

WC 1921 Brass
Cap 2.0' High
Lat: 39.510536'
Long: 108.013108'

NOTE:
SEE CURRENT FOOTAGE PLAT #6 FOR EXISTING IMPROVEMENT WITHIN 500' OF THE PROPOSED WELL DISTURBANCE.

PLAT #1

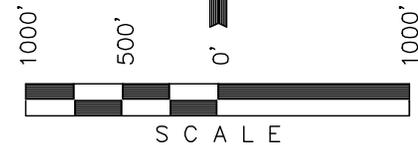


CERTIFICATE

THIS IS TO CERTIFY THAT THE ABOVE PLAT WAS PREPARED AND LOCATION AS SHOWN WAS STAKED ON THE GROUND FROM FIELD NOTES OF ACTUAL SURVEYS MADE BY ME OR UNDER MY SUPERVISION AND THAT THE SAME ARE TRUE AND CORRECT TO THE BEST OF MY KNOWLEDGE AND BELIEF.

Revised: 09-25-13 M.D.
Revised: 09-26-11 D.R.B.

WC 1921 Brass
Cap 1.2' High
Lat: 39.502167'
Long: 108.013114'

REGISTERED LAND SURVEYOR
REGISTRATION NO. 17492
STATE OF COLORADO
09-26-13

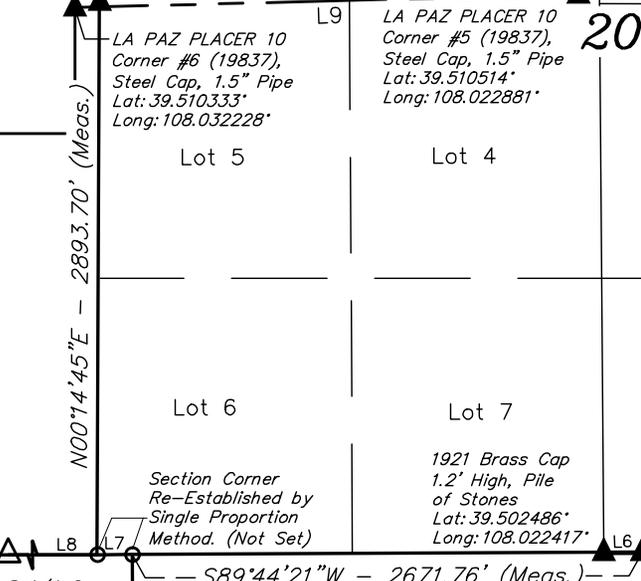

LINE	BEARING	LENGTH
L1	N00°12'34"W	198.17'
L2	N00°01'10"E	118.31'
L3	S89°37'52"W	253.21'
L4	N00°05'21"E	66.00'
L5	S89°57'16"W	66.00'
L6	N87°55'56"E	200.68'
L7	S89°44'21"W	184.35'
L8	S89°44'21"W	2634.02'
L9	S88°31'24"W	2639.05'
L10	S00°04'13"W	1989.28'
L11	S89°25'25"W	660.12'

S 1/4 Cor. Sec 19 True Position
- S89°44'21"W - 2671.76' (Meas.)
- N89°59'40"W - 2678.51' (Meas.)

LEGEND:

- = 90° SYMBOL
- = PROPOSED WELL HEAD.
- ▲ = SECTION CORNERS LOCATED.
- △ = SECTION CORNERS RE-ESTAB. (Not Set on Ground)

PDOP = 3.3

NAD 83 (SURFACE LOCATION)	
LATITUDE = 39°31'03.40" (39.517611)	LONGITUDE = 108°01'22.73" (108.022981)
STATE PLANE-(COLO. CENTRAL-NAD 83)	
N = 1623301.40	E = 2288323.99

UINTAH ENGINEERING & LAND SURVEYING
85 SOUTH 200 EAST - VERNAL, UTAH 84078
(435) 789-1017

SCALE 1" = 1000'	DATE SURVEYED: 04-28-10	DATE DRAWN: 03-17-11
PARTY B.B. B.J. D.R.B.	REFERENCES G.L.O. PLAT	
WEATHER COOL	FILE WPX Energy Rocky Mountain, LLC	

T6S, R95W, 6th P.M.

19942 SHERIDAN
PLACER No. 4

19942 SHERIDAN
PLACER No. 5

19942 SHERIDAN
PLACER No. 6

19942 SHERIDAN
PLACER No. 7

19942 SHERIDAN
PLACER No. 8

N89°53'W - 5286.60' (G.L.O.)

N00°03'W - 2640.00' (G.L.O.)

N00°04'53"W - 2643.34' (Meas.)

N00°01'50"W - 5261.11' (Meas.)

LINE TABLE		
LINE	BEARING	LENGTH
L5	S89°57'16"W	66.00'
L11	S89°25'25"W	660.12'

NOTE:
THE PROPOSED TARGET BOTTOM HOLE FOR THIS WELL BEARS N08°16'40"W 1974.64' FROM THE PROPOSED WELL HEAD WHICH IS LOCATED IN 19837 LA PAZ No. 10 PLACER OF SECTION 20, T6S, R95W, 6th P.M. AT A DISTANCE OF 18' FNL 2485' FWL.

17

EXXONMOBIL
AP 423-17-695
TARGET BOTTOM HOLE

Lot 2 Lot 1

Lot 3
WC 1921 Brass Cap 1.0' High, Pile of Stones
Lat: 39.517658°
Long: 108.013317°

LA PAZ PLACER 10
Corner #3 (19837),
Steel Cap, 1.5" Pipe
Lat: 39.515992°
Long: 108.020526°

L11
LA PAZ PLACER 10
Corner #4 (19837),
Steel Cap, 1.5" Pipe
Lat: 39.515975°
Long: 108.022864°

1921 Brass Cap
1.4' High, Steel Post
Lat: 39.517661°
Long: 108.031786°

EXXONMOBIL
AP 423-17-695
SURFACE LOCATION

S89°57'16"W - 5278.27' (Meas. to True) True Position

- LEGEND:**
- ☐ = 90° SYMBOL
 - = PROPOSED WELL HEAD.
 - ▲ = SECTION CORNERS LOCATED.
 - △ = SECTION CORNERS RE-ESTAB. (Not Set on Ground)

19837 LA PAZ
No. 12 PLACER

NAD 83 (TARGET BOTTOM HOLE)	
LATITUDE	= 39°31'22.71" (39.522975)
LONGITUDE	= 108°01'26.33" (108.023981)
STATE PLANE-(COLO. CENTRAL-NAD 83)	
N	= 1625262.20
E	= 2288096.00

WPX Energy Rocky Mountain, LLC


Well location, EXXONMOBIL AP 423-17-695 (TARGET BOTTOM HOLE), located as shown in 19837 LA PAZ No. 1 Placer of Section 17, T6S, R95W, 6th P.M., Garfield County, Colorado.

BASIS OF ELEVATION

SPOT ELEVATION AT THE NORTHWEST CORNER OF SECTION 30, T5S, R95W, 6th P.M. TAKEN FROM THE FORKED GULCH QUADRANGLE, COLORADO, GARFIELD COUNTY, 7.5 MINUTE SERIES (TOPOGRAPHICAL MAP) PUBLISHED BY THE UNITED STATES DEPARTMENT OF THE INTERIOR, GEOLOGICAL SURVEY. SAID ELEVATION IS MARKED AS BEING 5966 FEET.

BASIS OF BEARINGS

BASIS OF BEARINGS IS A G.P.S. OBSERVATION.

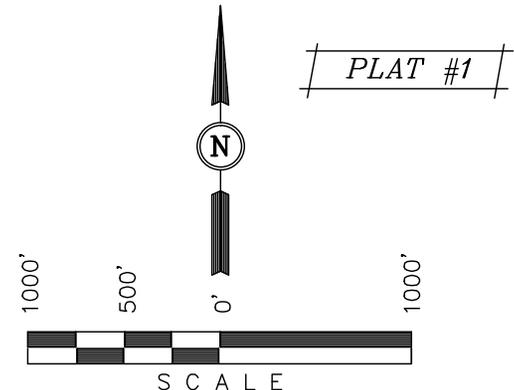

CERTIFICATE

THIS IS TO CERTIFY THAT THE ABOVE PLAT WAS PREPARED AND LOCATION AS SHOWN WAS STAKED ON THE GROUND FROM FIELD NOTES OF ACTUAL SURVEYS MADE BY ME OR UNDER MY SUPERVISION AND THAT THE SAME ARE TRUE AND CORRECT TO THE BEST OF MY KNOWLEDGE AND BELIEF.

[Signature]
REGISTERED LAND SURVEYOR
REGISTRATION NO. 17492
STATE OF COLORADO

Revised: 09-25-13 M.D.
Revised: 09-23-11 D.R.B.

UINTAH ENGINEERING & LAND SURVEYING

85 SOUTH 200 EAST - VERNAL, UTAH 84078

(435) 789-1017

SCALE 1" = 1000'	DATE SURVEYED: 04-28-10	DATE DRAWN: 03-17-11
PARTY B.B. B.J. D.R.B.	REFERENCES G.L.O. PLAT	
WEATHER COOL	FILE WPX Energy Rocky Mountain, LLC	