

T6S, R95W, 6th P.M.

WPX Energy Rocky Mountain, LLC

Well location, EXXONMOBIL AP 522-20-695, located as shown in 19837 LA PAZ No.10 Placer of Section 20, T6S, R95W, 6th P.M., Garfield County, Colorado.

1921 Brass Cap
1.4' High, Steel Post
Lat: 39.517661°
Long: 108.031786°

19837 LA PAZ
No. 11 PLACER

WC
1921 Brass Cap
1.0' High, Pile
of Stones
Lat: 39.517658°
Long: 108.013317°

91' S89°57'16"W -
5278.27' (Meas. to True)

EXXONMOBIL
AP 522-20-695
Elev. Ungraded Ground = 6909.3'

L11 Lot 1 LA PAZ PLACER 10
Corner #3 (19837),
Steel Cap, 1.5" Pipe
Lat: 39.515992°
Long: 108.020526°
Lot 2 LA PAZ PLACER 10
Corner #4 (19837),
Steel Cap, 1.5" Pipe
Lat: 39.515975°
Long: 108.022864°

LEGEND:

- = 90° SYMBOL
- = PROPOSED WELL HEAD.
- ▲ = SECTION CORNERS LOCATED.
- △ = SECTION CORNERS RE-ESTAB.
(Not Set on Ground)

LINE TABLE		
LINE	BEARING	LENGTH
L1	N00°12'34"W	198.17'
L2	N00°01'10"E	118.31'
L3	S89°37'52"W	253.21'
L4	N00°05'21"E	66.00'
L5	S89°57'16"W	66.00'
L6	N87°55'56"E	200.68'
L7	S89°44'21"W	184.35'
L8	S89°44'21"W	2634.02'
L9	S88°31'24"W	2639.05'
L10	S00°04'13"W	1989.28'
L11	S89°25'25"W	660.12'

LA PAZ PLACER 10
Corner #5 (19837),
Steel Cap, 1.5" Pipe
Lat: 39.510514°
Long: 108.022881°

Lot 4

1921 Brass Cap
1.5' High, Steel Post
Lat: 39.510417°
Long: 108.031772°

LA PAZ PLACER 10
Corner #6 (19837),
Steel Cap, 1.5" Pipe
Lat: 39.510333°
Long: 108.032228°

Lot 5

Lot 6

Lot 7

Lot 8

Lot 9

1921 Brass Cap
0.5' High, Pile
of Stones
Lat: 39.502506°
Long: 108.021706°

WC 1921 Brass Cap
1.2' High, Steel Post
Lat: 39.501953°
Long: 108.012214°

PDOP = 2.6

NOTE:
SEE CURRENT FOOTAGE PLAT #6 FOR
EXISTING IMPROVEMENT WITHIN 500' OF
THE PROPOSED WELL DISTURBANCE.

NAD 83 (TARGET BOTTOM HOLE)

LATITUDE = 39°30'39.44" (39.510956)

LONGITUDE = 108°01'39.32" (108.027589)

STATE PLANE-(COLO. CENTRAL-NAD 83)

N = 1620914.70

E = 2286956.80

NAD 83 (SURFACE LOCATION)

LATITUDE = 39°31'02.67" (39.517408)

LONGITUDE = 108°01'22.53" (108.022925)

STATE PLANE-(COLO. CENTRAL-NAD 83)

N = 1623227.67

E = 2288337.75

BASIS OF ELEVATION

SPOT ELEVATION AT THE NORTHWEST CORNER OF SECTION 30, T5S, R95W, 6th P.M. TAKEN FROM THE FORKED GULCH QUADRANGLE, COLORADO, GARFIELD COUNTY, 7.5 MINUTE SERIES (TOPOGRAPHICAL MAP) PUBLISHED BY THE UNITED STATES DEPARTMENT OF THE INTERIOR, GEOLOGICAL SURVEY. SAID ELEVATION IS MARKED AS BEING 5966 FEET.


BASIS OF BEARINGS

BASIS OF BEARINGS IS A G.P.S. OBSERVATION.

NOTE:
A LINE BETWEEN THE NW
CORNER OF SECTION 20, T6S,
R95W, 6th P.M. & LA PAZ
PLACER 10 CORNER #4 BEARS
S76°20'29"E 2591.68'.



PLAT #1

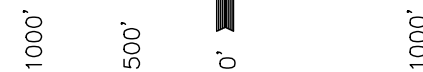

SCALE

CERTIFICATE

THIS IS TO CERTIFY THAT THE ABOVE PLAT WAS PREPARED AND LOCATION AS SHOWN WAS STAKED ON THE GROUND FROM FIELD NOTES OF ACTUAL SURVEYS MADE BY ME OR UNDER MY SUPERVISION AND THAT THE SAME ARE TRUE AND CORRECT TO THE BEST OF MY KNOWLEDGE AND BELIEF.

WC 1921 Brass
Cap 1.2' High
Lat: 39.502167°
Long: 108.013114°

Revised: 10-02-13 M.D.
Revised: 09-26-13 M.D.
Revised: 10-28-11 D.R.B.
Revised: 09-26-11 D.R.B.

REGISTERED LAND SURVEYOR
REGISTRATION NO. 17492
STATE OF COLORADO
10-02-13

UINTAH ENGINEERING & LAND SURVEYING

85 SOUTH 200 EAST - VERNAL, UTAH 84078

(435) 789-1017

SCALE 1" = 1000'	DATE SURVEYED: 04-28-10	DATE DRAWN: 03-17-11
PARTY B.B. B.J. D.R.B.	REFERENCES G.L.O. PLAT	
WEATHER COOL	FILE WPX Energy Rocky Mountain, LLC	