

T6S, R95W, 6th P.M.

1921 Brass Cap
1.4' High, Steel Post
Lat: 39.517661°
Long: 108.031786°

S89°57'16"W -
5278.27' (Meas. to True)

WC
1921 Brass Cap
1.0' High, Pile
of Stones
Lat: 39.517658°
Long: 108.013317°

EXXONMOBIL
AP 424-17-695
Elev. Ungraded Ground = 6909.2'

NOTE:
A LINE BETWEEN THE NW CORNER OF SECTION
20, T6S, R95W, 6th P.M. & LA PAZ PLACER
10 CORNER #4 BEARS S76°20'29"E 2591.68'.

19837 LA PAZ
No. 12 PLACER

1921 Brass Cap
1.5' High, Steel Post
Lat: 39.510417°
Long: 108.031772°

19837 LA PAZ
No. 10 PLACER

LA PAZ PLACER 10
Corner #6 (19837),
Steel Cap, 1.5" Pipe
Lat: 39.510333°
Long: 108.032228°

LA PAZ PLACER 10
Corner #5 (19837),
Steel Cap, 1.5" Pipe
Lat: 39.510514°
Long: 108.022881°

NOTE:
THE PROPOSED TARGET BOTTOM HOLE FOR
THIS WELL IS LOCATED IN 19837 LA PAZ No.
10 PLACER OF SECTION 17, T6S, R95W, 6th
P.M. AT A DISTANCE OF 519' FSL 2243' FWL.
IT BEARS N24°08'04"W 603.41' FROM THE
PROPOSED WELL HEAD.

LINE TABLE		
LINE	BEARING	LENGTH
L1	N00°12'34"W	198.17'
L2	N00°01'10"E	118.31'
L3	S89°37'52"W	253.21'
L4	N00°05'21"E	66.00'
L5	S89°57'16"W	66.00'
L6	N87°55'56"E	200.68'
L7	S89°44'21"W	184.35'
L8	S89°44'21"W	2634.02'
L9	S88°31'24"W	2639.05'
L10	S00°04'13"W	1989.28'
L11	S89°25'25"W	660.12'

WC 1921 Brass
Cap 2.0' High
Lat: 39.510536°
Long: 108.013108°

S 1/4 Cor.
Sec 19
True Position

S89°44'21"W - 2671.76' (Meas.)

N89°59'40"W - 2678.51' (Meas.)

WC 1921 Brass Cap
1.2' High, Steel Post
Lat: 39.501953°
Long: 108.012214°

PDOP = 2.4

NAD 83 (SURFACE LOCATION)
LATITUDE = 39°31'03.25" (39.517569)
LONGITUDE = 108°01'22.69" (108.022969)
STATE PLANE-(COLO. CENTRAL-NAD 83)
N = 1623286.66
E = 2288326.75

WPX Energy Rocky Mountain, LLC

Well location, EXXONMOBIL AP 424-17-695
(SURFACE LOCATION), located as shown in 19837
LA PAZ No.10 Placer of Section 20, T6S, R95W,
6th P.M., Garfield County, Colorado.

BASIS OF ELEVATION


SPOT ELEVATION AT THE NORTHWEST CORNER OF SECTION
30, T5S, R95W, 6th P.M. TAKEN FROM THE FORKED GULCH
QUADRANGLE, COLORADO, GARFIELD COUNTY, 7.5 MINUTE
SERIES (TOPOGRAPHICAL MAP) PUBLISHED BY THE UNITED
STATES DEPARTMENT OF THE INTERIOR, GEOLOGICAL SURVEY.
SAID ELEVATION IS MARKED AS BEING 5966 FEET.

BASIS OF BEARINGS

BASIS OF BEARINGS IS A G.P.S. OBSERVATION.

NOTE:
SEE CURRENT FOOTAGE PLAT #6 FOR
EXISTING IMPROVEMENT WITHIN 500' OF
THE PROPOSED WELL DISTURBANCE.

PLAT #1

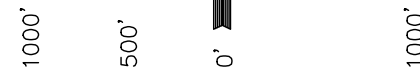

SCALE

CERTIFICATE

THIS IS TO CERTIFY THAT THE ABOVE PLAT WAS PREPARED AND
LOCATION AS SHOWN WAS STAKED ON THE GROUND FROM FIELD
NOTES OF ACTUAL SURVEYS MADE BY ME OR UNDER MY
SUPERVISION AND THAT THE SAME ARE TRUE AND CORRECT TO
THE BEST OF MY KNOWLEDGE AND BELIEF.

WC 1921 Brass
Cap 1.2' High
Lat: 39.502167°
Long: 108.013114°

Revised: 09-25-13 M.D.
Revised: 09-26-11 D.R.B.
Revised: 09-12-11 D.R.B.

REGISTERED LAND SURVEYOR
REGISTRATION NO. 17492
STATE OF COLORADO
09-25-13

UINTAH ENGINEERING & LAND SURVEYING
85 SOUTH 200 EAST - VERNAL, UTAH 84078
(435) 789-1017

SCALE 1" = 1000'	DATE SURVEYED: 04-28-10	DATE DRAWN: 03-17-11
PARTY B.B. B.J. D.R.B.	REFERENCES G.L.O. PLAT	
WEATHER COOL	FILE WPX Energy Rocky Mountain, LLC	

LEGEND:

- = 90° SYMBOL
- = PROPOSED WELL HEAD.
- ▲ = SECTION CORNERS LOCATED.
- △ = SECTION CORNERS RE-ESTAB.
(Not Set on Ground)

T6S, R95W, 6th P.M.

19942 SHERIDAN
PLACER No. 4

19942 SHERIDAN
PLACER No. 5

19942 SHERIDAN
PLACER No. 6

19942 SHERIDAN
PLACER No. 7

19942 SHERIDAN
PLACER No. 8

N89°53'W - 5286.60' (G.L.O.)

1921 Brass Cap
1.2' High
Lat: 39.532097°
Long: 108.013072°

LINE TABLE		
LINE	BEARING	LENGTH
L5	S89°57'16"W	66.00'
L11	S89°25'25"W	660.12'

NOTE:
THE PROPOSED TARGET BOTTOM HOLE FOR
THIS WELL BEARS N24°08'04"W 603.41' FROM
THE PROPOSED WELL HEAD WHICH IS LOCATED
IN 19837 LA PAZ No. 10 PLACER OF SECTION
20, T6S, R95W, 6th P.M. AT A DISTANCE OF
32' FNL 2488' FWL.

19837 LA PAZ
No. 1 PLACER

1921 Brass Cap
1.2' High
Lat: 39.524914°
Long: 108.031792°

19837 LA PAZ
No. 9 PLACER

17

Lot 2

Lot 1

19837 LA PAZ
No. 10 PLACER

19837 LA PAZ
No. 11 PLACER

EXXONMOBIL
AP 424-17-695
TARGET BOTTOM HOLE

NOTE:
A LINE BETWEEN THE SW CORNER OF
SECTION 17, T6S, R95W, 6th P.M. &
LA PAZ PLACER 10 CORNER #4 BEARS
S76°20'29"E 2591.68'.

Lot 3

WC 1921 Brass
Cap 1.0' High,
Pile of Stones
Lat: 39.517658°
Long: 108.013317°

True
Position

1921 Brass Cap
1.4' High, Steel Post
Lat: 39.517661°
Long: 108.031786°

EXXONMOBIL
AP 424-17-695
SURFACE LOCATION

LA PAZ PLACER 10
Corner #3 (19837),
Steel Cap, 1.5" Pipe
Lat: 39.515992°
Long: 108.020526°

L11
LA PAZ PLACER 10
Corner #4 (19837),
Steel Cap, 1.5" Pipe
Lat: 39.515975°
Long: 108.022864°

LEGEND:

└─┘ = 90° SYMBOL

● = PROPOSED WELL HEAD.

▲ = SECTION CORNERS LOCATED.

△ = SECTION CORNERS RE-ESTAB.
(Not Set on Ground)

19837 LA PAZ
No. 12 PLACER

WPX Energy Rocky Mountain, LLC

Well location, EXXONMOBIL AP 424-17-695
(TARGET BOTTOM HOLE), located as shown in
19837 LA PAZ No. 10 Placer of Section 17,
T6S, R95W, 6th P.M., Garfield County, Colorado.

BASIS OF ELEVATION


SPOT ELEVATION AT THE NORTHWEST CORNER OF SECTION
30, T5S, R95W, 6th P.M. TAKEN FROM THE FORKED GULCH
QUADRANGLE, COLORADO, GARFIELD COUNTY, 7.5 MINUTE
SERIES (TOPOGRAPHICAL MAP) PUBLISHED BY THE UNITED
STATES DEPARTMENT OF THE INTERIOR, GEOLOGICAL SURVEY.
SAID ELEVATION IS MARKED AS BEING 5966 FEET.

BASIS OF BEARINGS

BASIS OF BEARINGS IS A G.P.S. OBSERVATION.

19837 LA PAZ
No. 8 PLACER

PLAT #1

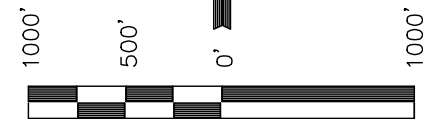

SCALE

CERTIFICATE

THIS IS TO CERTIFY THAT THE ABOVE PLAT WAS PREPARED AND
LOCATION AS SHOWN WAS STAKED ON THE GROUND FROM FIELD
NOTES OF ACTUAL SURVEYS MADE BY ME OR UNDER MY
SUPERVISION AND THAT THE SAME ARE TRUE AND CORRECT TO
THE BEST OF MY KNOWLEDGE AND BELIEF.

REGISTERED LAND SURVEYOR
REGISTRATION NO. 17492
STATE OF COLORADO

Revised: 09-25-13 M.D.
Revised: 09-26-11 D.R.B.
Revised: 09-12-11 D.R.B.

UINTAH ENGINEERING & LAND SURVEYING

85 SOUTH 200 EAST - VERNAL, UTAH 84078

(435) 789-1017

SCALE 1" = 1000'	DATE SURVEYED: 04-28-10	DATE DRAWN: 03-17-11
PARTY B.B. B.J. D.R.B.	REFERENCES G.L.O. PLAT	
WEATHER COOL	FILE WPX Energy Rocky Mountain, LLC	

NAD 83 (TARGET BOTTOM HOLE)	
LATITUDE	= 39°31'08.70" (39.519083)
LONGITUDE	= 108°01'25.83" (108.023842)
STATE PLANE-(COLO. CENTRAL-NAD 83)	
N	= 1623844.00
E	= 2288096.00