

T6S, R95W, 6th P.M.

19942 SHERIDAN
PLACER No. 4

19942 SHERIDAN
PLACER No. 5

19942 SHERIDAN
PLACER No. 6

19942 SHERIDAN
PLACER No. 7

19942 SHERIDAN
PLACER No. 8

N89°53'W - 5286.60' (G.L.O.)

WPX Energy Rocky Mountain, LLC

Well location, EXXONMOBIL AP 523-17-695 (TARGET BOTTOM HOLE), located as shown in 19837 LA PAZ No. 10 Placer of Section 17, T6S, R95W, 6th P.M., Garfield County, Colorado.

BASIS OF ELEVATION

SPOT ELEVATION AT THE NORTHWEST CORNER OF SECTION 30, T5S, R95W, 6th P.M. TAKEN FROM THE FORKED GULCH QUADRANGLE, COLORADO, GARFIELD COUNTY, 7.5 MINUTE SERIES (TOPOGRAPHICAL MAP) PUBLISHED BY THE UNITED STATES DEPARTMENT OF THE INTERIOR, GEOLOGICAL SURVEY. SAID ELEVATION IS MARKED AS BEING 5966 FEET.

BASIS OF BEARINGS

BASIS OF BEARINGS IS A G.P.S. OBSERVATION.

LINE TABLE		
LINE	BEARING	LENGTH
L5	S89°57'16"W	66.00'
L11	S89°25'25"W	660.12'

NOTE:
THE PROPOSED TARGET BOTTOM HOLE FOR THIS WELL BEARS N09°56'34"W 1617.59' FROM THE PROPOSED WELL HEAD WHICH IS LOCATED IN 19837 LA PAZ No. 10 PLACER OF SECTION 20, T6S, R95W, 6th P.M. AT A DISTANCE OF 23' FNL 2497' FWL.

NOTE:
A LINE BETWEEN THE SW CORNER OF SECTION 17, T6S, R95W, 6th P.M. & LA PAZ PLACER 10 CORNER #4 BEARS S76°20'29"E 2591.68'.

N00°03'W - 2640.00' (G.L.O.)

N00°04'53"W - 2643.34' (Meas.)


N00°01'50"W - 5261.11' (Meas.)

19837 LA PAZ
No. 1 PLACER

1921 Brass Cap
1.2' High
Lat: 39.524914°
Long: 108.031792°

17
19837 LA PAZ
No. 9 PLACER

19837 LA PAZ
No. 8 PLACER

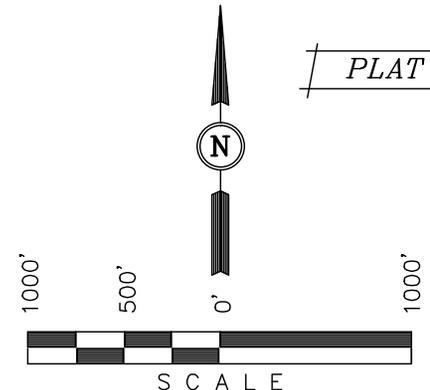

CERTIFICATE

THIS IS TO CERTIFY THAT THE ABOVE PLAT WAS PREPARED AND LOCATION AS SHOWN WAS STAKED ON THE GROUND FROM FIELD NOTES OF ACTUAL SURVEYS MADE BY ME OR UNDER MY SUPERVISION AND THAT THE SAME ARE TRUE AND CORRECT TO THE BEST OF MY KNOWLEDGE AND BELIEF.

[Signature]
REGISTERED LAND SURVEYOR
REGISTRATION NO. 17492
STATE OF COLORADO
09-26-13

Revised: 09-26-13 M.D.
Revised: 09-26-11 D.R.B.

UINTAH ENGINEERING & LAND SURVEYING
85 SOUTH 200 EAST - VERNAL, UTAH 84078
(435) 789-1017

SCALE 1" = 1000'	DATE SURVEYED: 04-28-10	DATE DRAWN: 03-17-11
PARTY B.B. B.J. D.R.B.	REFERENCES G.L.O. PLAT	
WEATHER COOL	FILE WPX Energy Rocky Mountain, LLC	

LEGEND:
 = 90° SYMBOL
 = PROPOSED WELL HEAD.
 = SECTION CORNERS LOCATED.
 = SECTION CORNERS RE-ESTAB. (Not Set on Ground)

19837 LA PAZ
No. 12 PLACER

L11
LA PAZ PLACER 10
Corner #4 (19837),
Steel Cap, 1.5" Pipe
Lat: 39.515975°
Long: 108.022864°

NAD 83 (TARGET BOTTOM HOLE)	
LATITUDE =	39°31'19.09" (39.521969)
LONGITUDE =	108°01'26.13" (108.023925)
STATE PLANE-(COLO. CENTRAL-NAD 83)	
N =	1624896.00
E =	2288101.80

EXXONMOBIL AP 523-17-695 SURFACE LOCATION
S89°57'16"W - 5278.27' (Meas. to True) True Position

LA PAZ PLACER 10
Corner #3 (19837),
Steel Cap, 1.5" Pipe
Lat: 39.515992°
Long: 108.020526°

WC 1921 Brass
Cap 1.0' High,
Pile of Stones
Lat: 39.517658°
Long: 108.013317°

1921 Brass Cap
1.4' High, Steel Post
Lat: 39.517661°
Long: 108.031786°

2220'

1571'

N09°56'34"W
1617.59'

Lot 2

Lot 1

Lot 3