

PDC Energy
 McCarty 28-8
 NENE 28 4N 67W
 Weld County, CO
 Proposed Wellbore - NOT TO SCALE!!!
 11/4/2013
 API#: 05-123-13754


GL Elevation: 4898'

Surface Casing:
8 5/8" 24# @ 317' W/ 220 sks cmt.

First String
2 7/8" 6.4# @ 7359' w/ 450 sks cmt

Second String
0

Perforations	
Old:	Niobrara: 6957'-7041'
	Codell: 7261'-7273'
	0
New:	0
	0
	0
	0

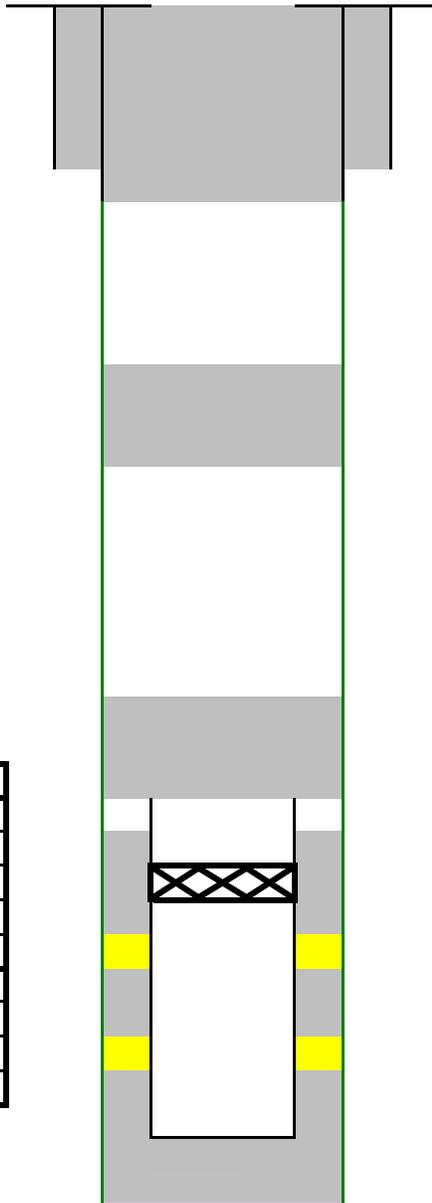

Parkman/Sussex 3500-4000'

Top of Cement:
5846'

CIBP @ 6900'

Niobrara

Codell

PBTD:	7314'
Casing TD:	0

NOTES

CIBP @ 6900' w/ 2 sacks cement on top, cut casing @ 5746', set 50 sack stub plug @ 5746', set 200 sack plug to cover Parkman/Sussex, cement from 500' to surface, dump 10 sacks at surface