

ESTIMATED EARTHWORK QUANTITIES (cy)				
ITEM	CUT	FILL	TOPSOIL	EXCESS
PAD	810	256	450	104
PIT	0			0
TOTALS	810	256	450	104

REVISED: 11/6/13

*NOTE:
1.) Topsoil Volume Based on 12" Soil Depth.
2.) Swell Factor of 10% Applied to Earthwork Cut Volume.
3.) Total Disturbed Area = ±0.64 ac.


136 East Third Street
Rifle, Colorado 81650
Ph. (970) 625-2720
Fax (970) 625-2773

BOOKCLIFF
Survey Services, Inc.

SCALE:	1" = 50'
DATE:	9/26/13
PLAT:	1 of 4
PROJECT:	Valley
DFT:	cs

Construction Plan Prepared for:
WPXENERGY WPX Energy Rocky Mountain, LLC

East Parachute Tank Farm - Plat 1
CONSTRUCTION LAYOUT

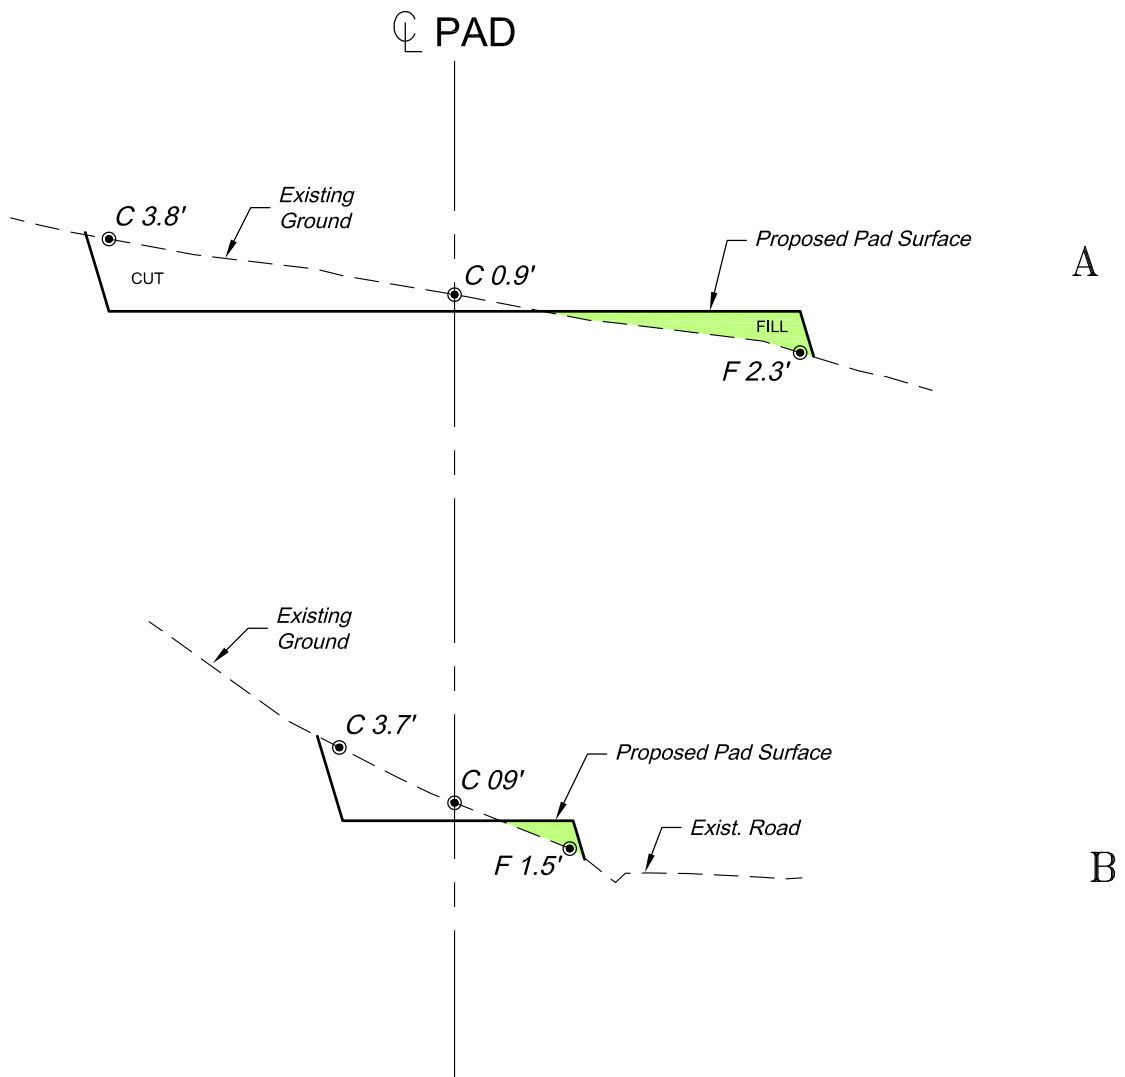

SCALE: Horiz.: 1" = 50'
Vert. : 1" = 10'

***NOTE:**
CUT SLOPES: 1.5:1
FILL SLOPES: 1.5:1,
UNLESS OTHERWISE NOTED.

REVISED: 11/6/13

136 East Third Street
Rifle, Colorado 81650
Ph. (970) 625-2720
Fax (970) 625-2773



SCALE: As Noted
DATE: 9/26/13
PLAT: 2 of 4
PROJECT: Valley
DFT: cs

Construction Plan Prepared for:
WPXENERGY WPX Energy Rocky Mountain, LLC
East Parachute Tank Farm - Plat 2
CONSTRUCTION LAYOUT
CROSS SECTIONS