

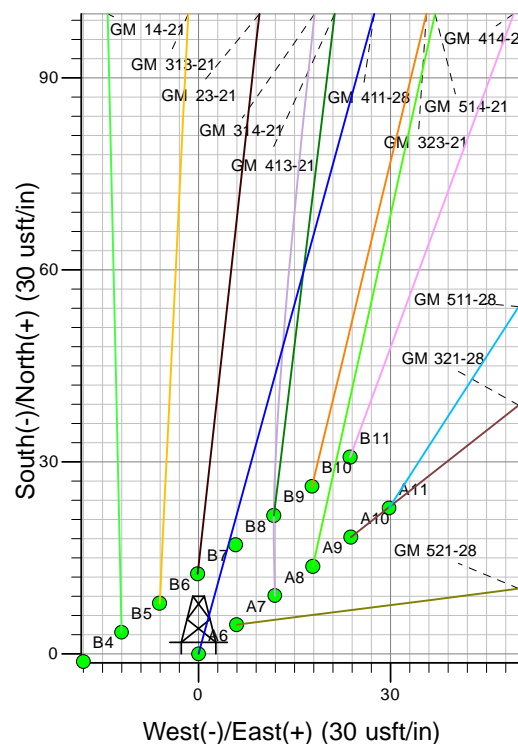


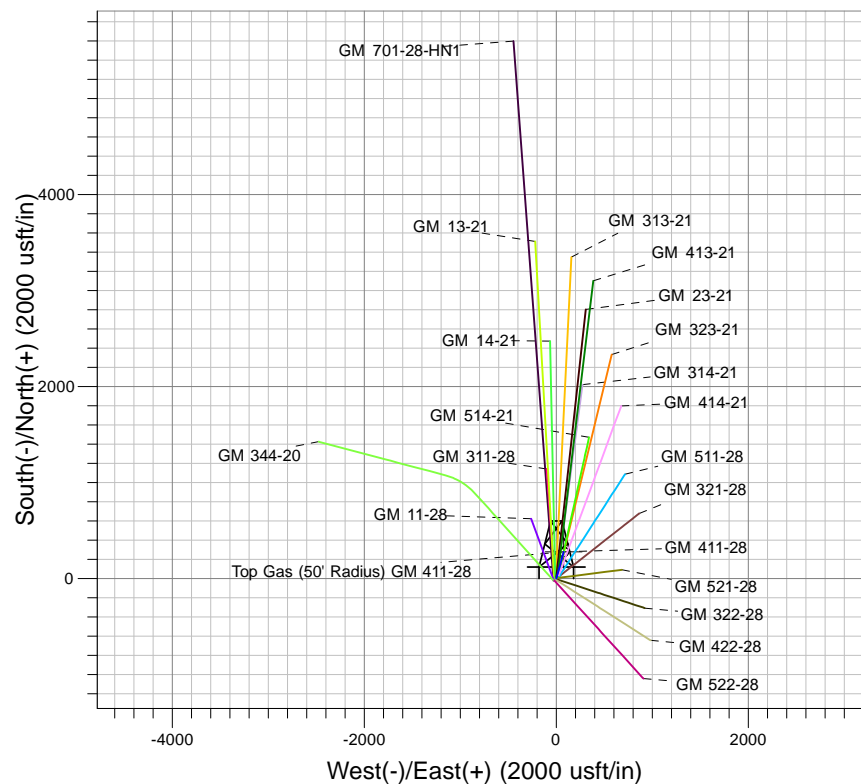

Well Name: GM 411-28  
Surface Location: GM 11-28 Pad  
North American Datum 1983 , US State Plane 1983, Colorado Central Zone  
Ground Elevation: 5604.00

+N/-S	+E/-W	Northing	Easting	Latitude	Longitude	Slot
0.00	0.00	1617269.26	2260942.97	39.49893	-108.11938	A6

KELLY BUSHING @ 5626.00usft (Cyclone 17 (22' RKB) kjs)

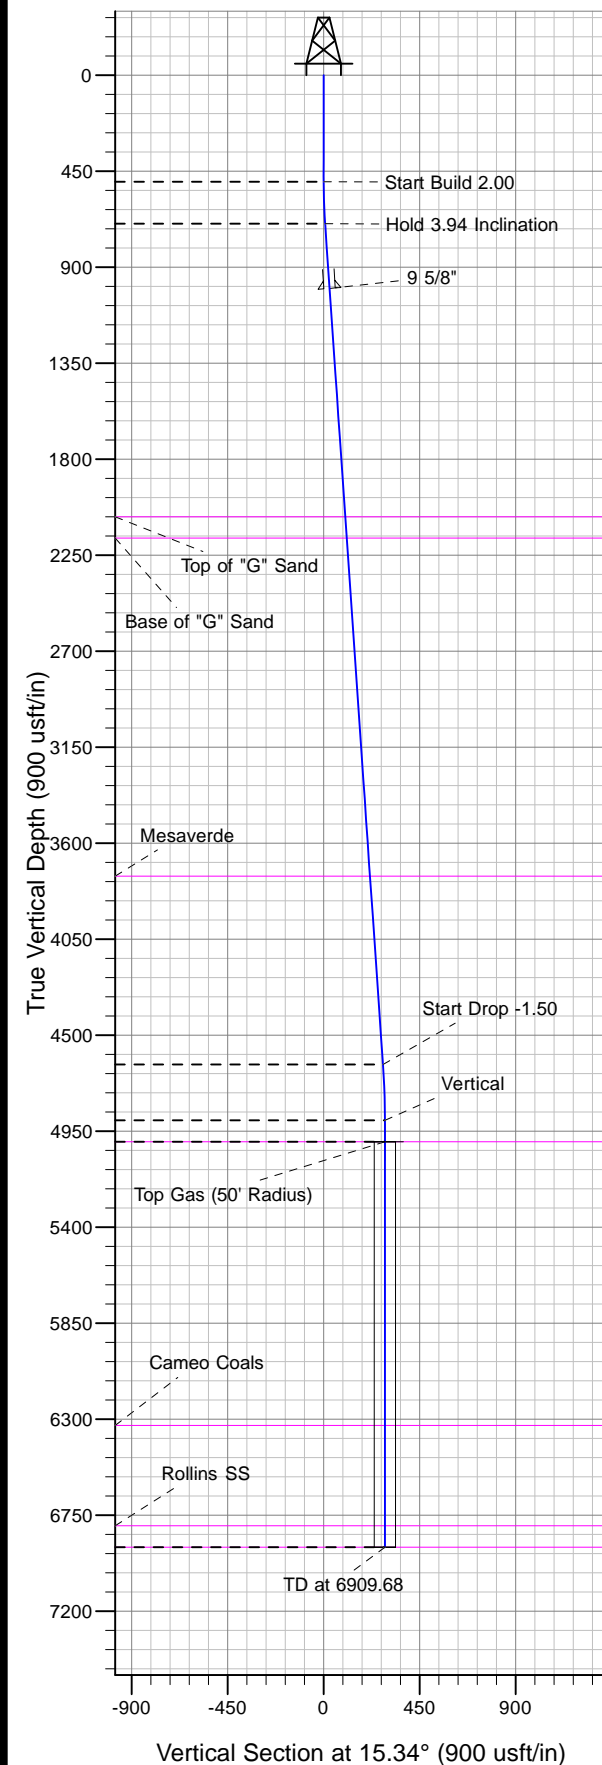

Project: GV 28-06S-096W  
Site: GM 11-28 Pad  
Well: GM 411-28  
Design #1 14Jun13 kjs



Azimuths to True North  
Magnetic North: 10.15°  
Magnetic Field  
Strength: 52037.1snT  
Dip Angle: 65.66°  
Date: 6/14/2013  
Model: IGRF2010

#### ANNOTATIONS

TVD	MD	Inc	Azi	+N/-S	+E/-W	Vsect	Departure	Annotation
500.00	500.00	0.00	0.00	0.00	0.00	0.00	0.00	Start Build 2.00
696.64	696.79	3.94	15.34	6.52	1.79	6.76	6.76	Hold 3.94 Inclination
4637.81	4647.29	3.94	15.34	268.02	73.53	277.92	277.92	Start Drop -1.50
4900.00	4909.68	0.00	0.00	276.70	75.91	286.93	286.93	Vertical
5000.00	5009.68	0.00	0.00	276.70	75.91	286.93	286.93	Top Gas
6900.00	6909.68	0.00	0.00	276.70	75.91	286.93	286.93	TD at 6909.68