

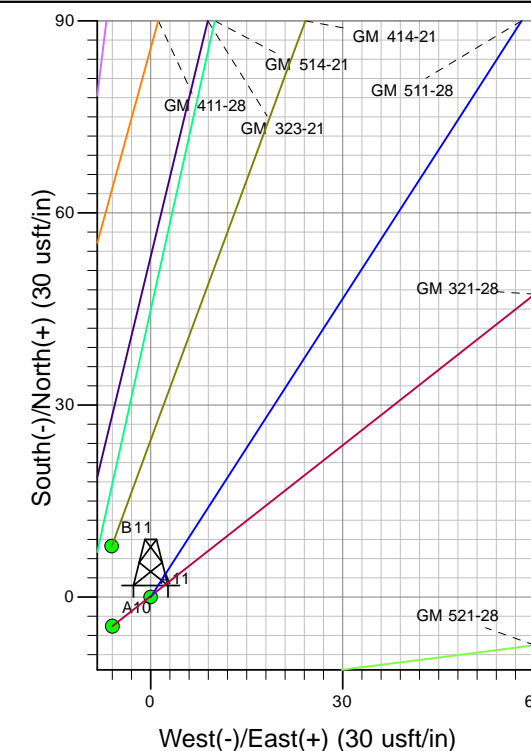


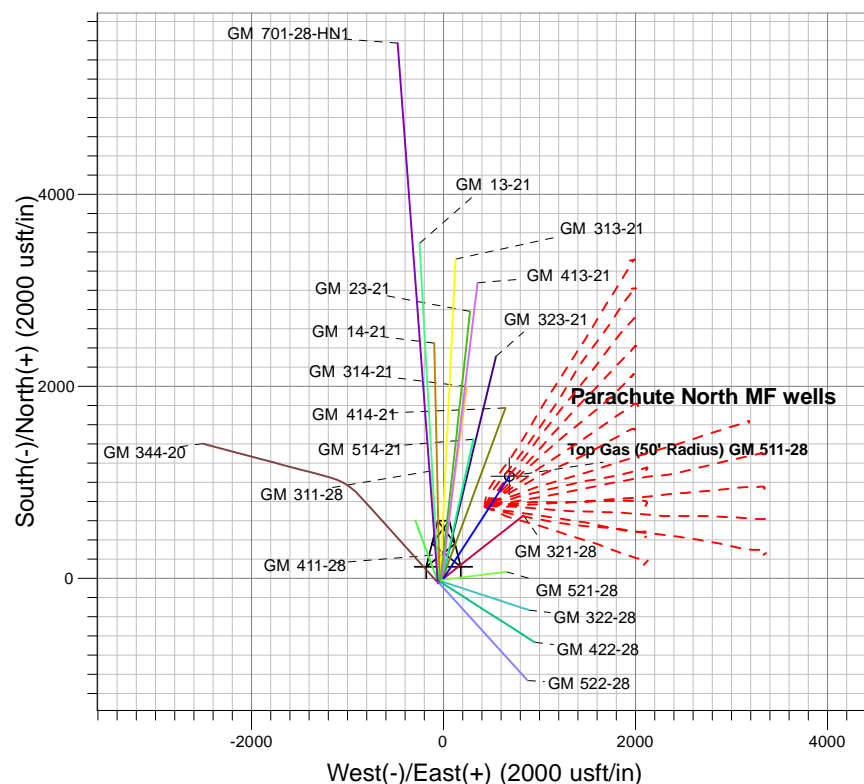

Well Name: GM 511-28
Surface Location: GM 11-28 Pad
North American Datum 1983 , US State Plane 1983, Colorado Central Zone
Ground Elevation: 5604.00

+N/-S	+E/-W	Northing	Easting	Latitude	Longitude	Slot
0.00	0.00	1617291.20	2260973.37	39.49899	-108.11927	A11

KELLY BUSHING @ 5626.00usft (Cyclone 17 (22' RKB) kjs)

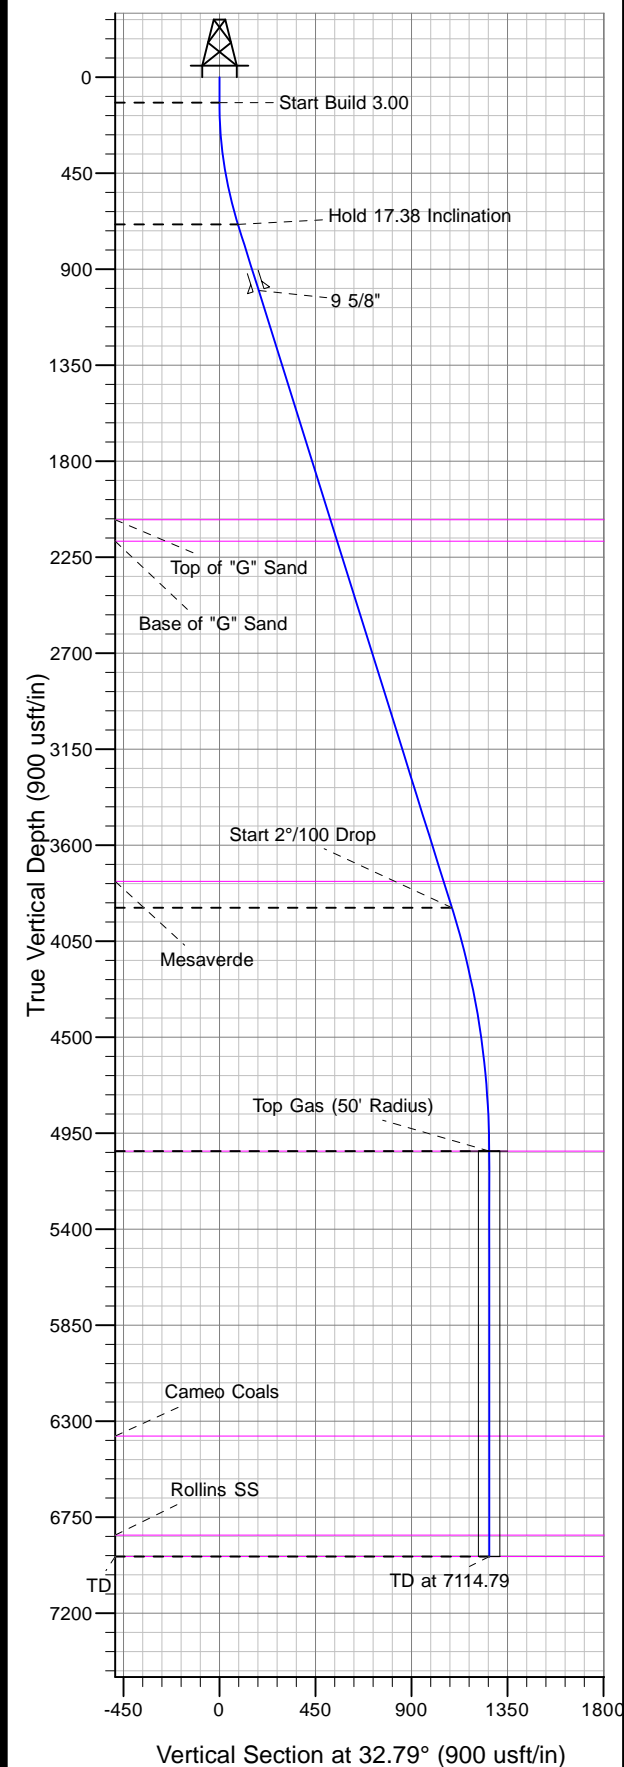

Project: GV 28-06S-096W
Site: GM 11-28 Pad
Well: GM 511-28
Design #1 14Jun13 kjs

Azimuths to True North
Magnetic North: 10.15°
Magnetic Field
Strength: 52037.2snT
Dip Angle: 65.66°
Date: 6/14/2013
Model: IGRF2010

ANNOTATIONS

TVD	MD	Inc	Azi	+N/-S	+E/-W	Vsect	Departure	Annotation
120.00	120.00	0.00	0.00	0.00	0.00	0.00	0.00	Start Build 3.00
690.50	699.35	17.38	32.79	73.30	47.22	87.20	87.20	Hold 17.38 Inclination
3894.00	4056.10	17.38	32.79	916.24	590.26	1089.91	1089.91	Start 2°/100 Drop
5035.00	5214.79	0.00	129.53	1062.85	684.71	1264.31	1264.31	Top Gas
6935.00	7114.79	0.00	129.53	1062.84	684.71	1264.30	1264.31	TD at 7114.79