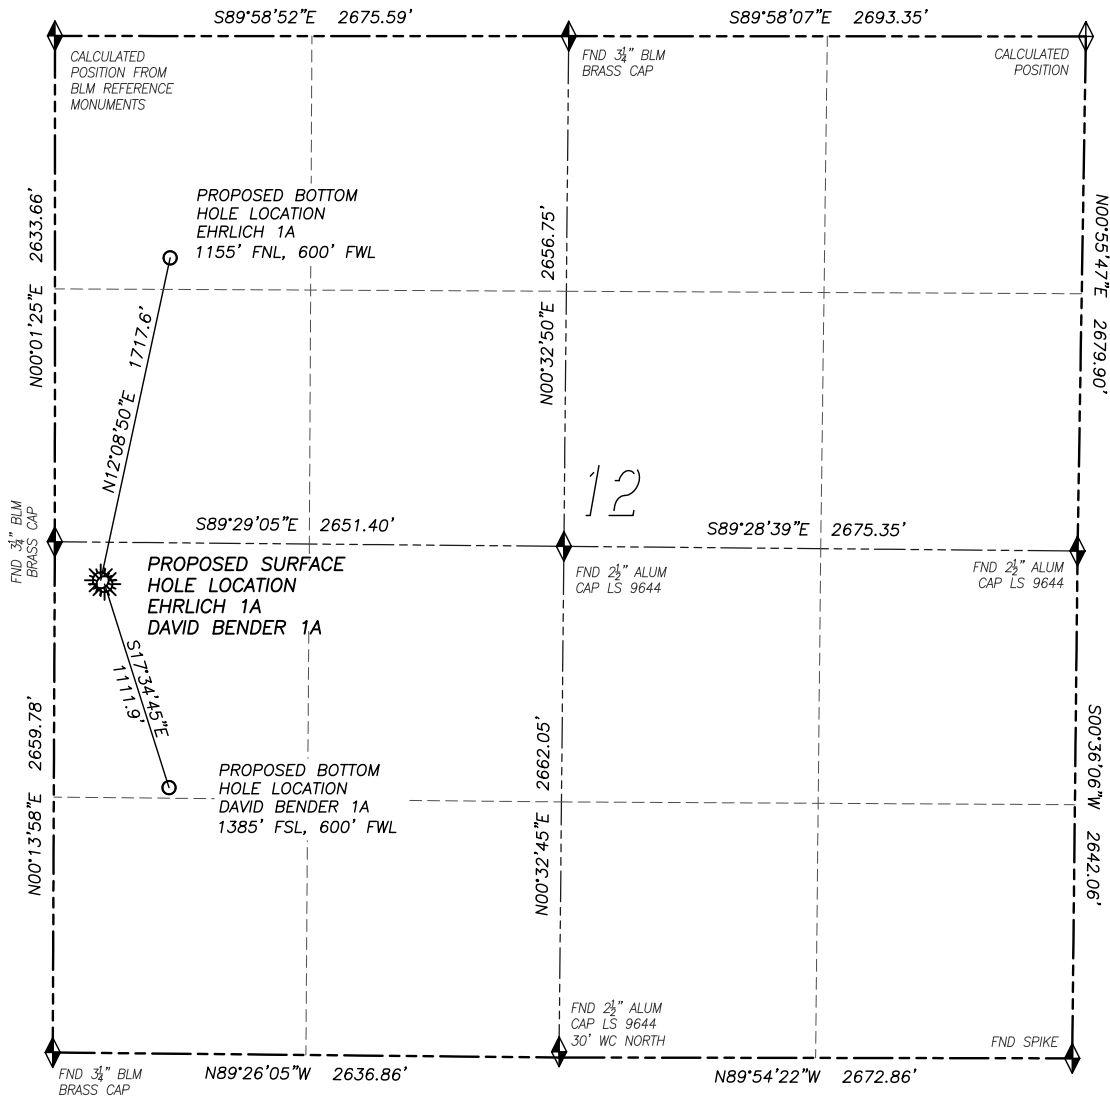


MULTI-WELL DIRECTIONAL LAYOUT PLAN

DAVID BENDER 1A & EHRLICH 1A

SECTION 12, TOWNSHIP 4 NORTH, RANGE 60 WEST OF THE 6TH PRINCIPAL MERIDIAN

NAD 83 LATITUDE AND LONGITUDE

DAVID BENDER 1A

SURFACE HOLE:

LATITUDE: N40.32667°
 LONGITUDE: W104.05424°
 ELEVATION: 4462'
 FOOTAGE: 2441' FSL, 260' FWL
 PDOP: 2.1
 QTR/QTR: NW4/SW4

BOTTOM HOLE:

LATITUDE: N40.32376°
 LONGITUDE: W104.05303°
 FOOTAGE: 1385' FSL, 600' FWL

NAD 83 LATITUDE AND LONGITUDE

EHRLICH 1A SURFACE HOLE:

LATITUDE: N40.32672°
 LONGITUDE: W104.05431°
 ELEVATION: 4462'
 FOOTAGE: 2461' FSL, 240' FWL
 PDOP: 2.1
 QTR/QTR: NW4/SW4

BOTTOM HOLE:

LATITUDE: N40.33133°
 LONGITUDE: W104.05301°
 FOOTAGE: 1155' FNL, 600' FWL