


T10N, R58W, 6th P.M.

2010 UELS Alum. Cap
Flush W/Ground
Lat: 40.816906°
Long: 103.841850°

2010 UELS Alum.
Cap, 0.3' High
Lat: 40.816975°
Long: 103.822819°

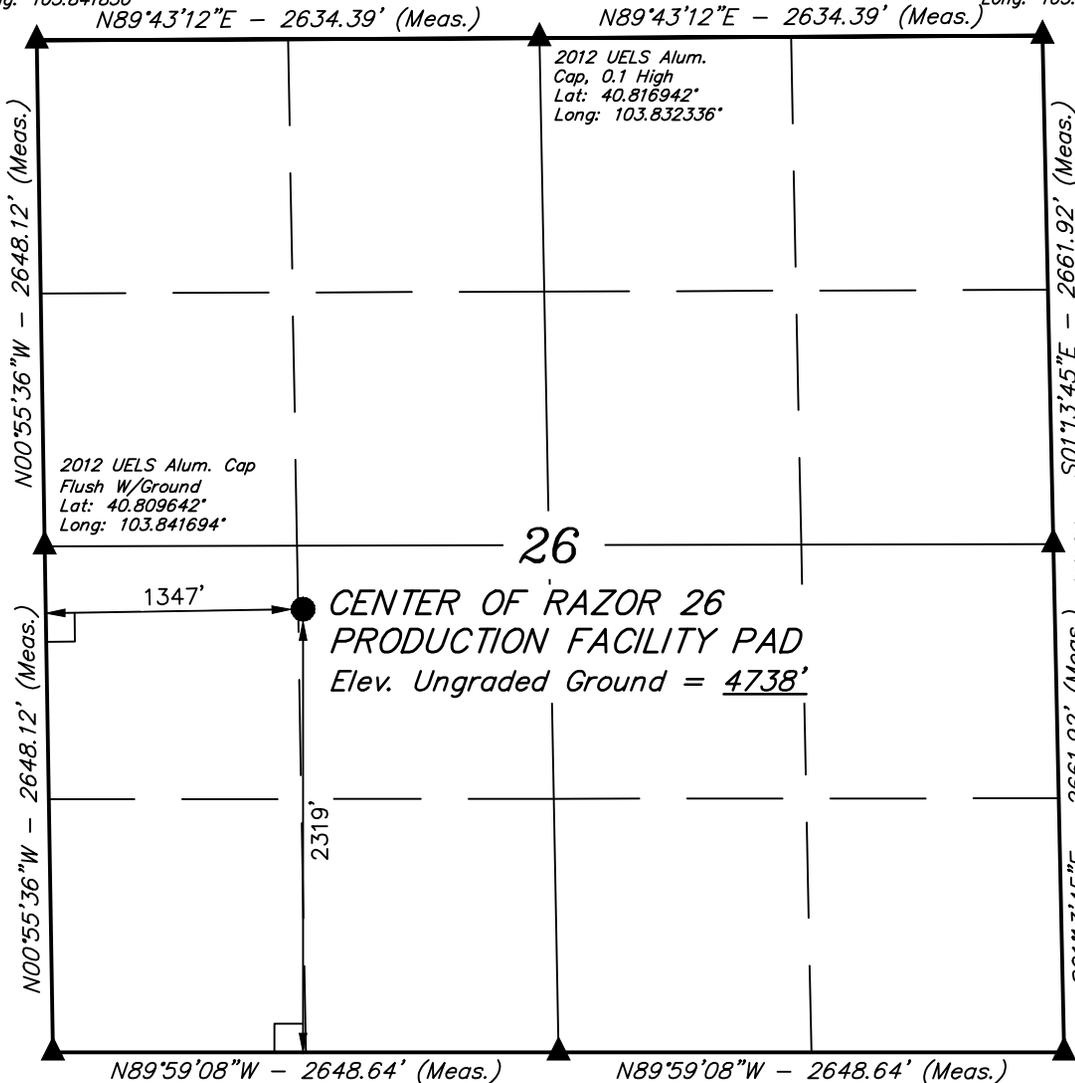

2012 UELS Alum.
Cap, 0.1 High
Lat: 40.816942°
Long: 103.832336°

2012 UELS Alum. Cap
Flush W/Ground
Lat: 40.809642°
Long: 103.841694°

2012 UELS Alum.
Cap, 0.1 High
Lat: 40.809672°
Long: 103.822617°

2010 UELS Alum. Cap
Flush W/Ground
E/W Fence
Lat: 40.802375°
Long: 103.841542°

2012 UELS Alum. Cap
Flush W/Ground
Lat: 40.802372°
Long: 103.831975°

2010 UELS Alum. Cap
Flush W/Ground
Fence Corner
Lat: 40.802369°
Long: 103.822411°

WHITING OIL & GAS CORP.


Production Facility location, CENTER OF RAZOR 26 PRODUCTION FACILITY PAD, located as shown in the NE 1/4 SW 1/4 of Section 26, T10N, R58W, 6th P.M., Weld County, Colorado.

BASIS OF ELEVATION

SPOT ELEVATION LOCATED AT THE NORTHEAST CORNER OF SECTION 15, T9N, R58W, 6th P.M. TAKEN FROM THE GATEHOOK SPRING, QUADRANGLE, COLORADO, WELD COUNTY, 7.5 MINUTE QUAD (TOPOGRAPHIC MAP) PUBLISHED BY THE UNITED STATES DEPARTMENT OF THE INTERIOR, GEOLOGICAL SURVEY. SAID ELEVATION IS MARKED AS BEING 4679 FEET.

BASIS OF BEARINGS

BASIS OF BEARINGS IS A G.P.S. OBSERVATION.

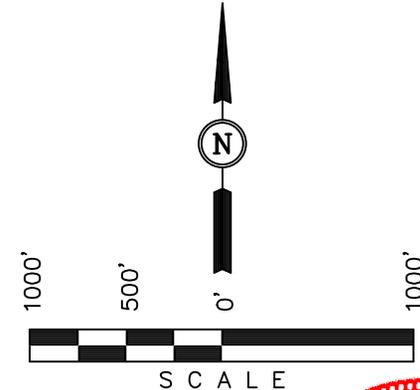

SCALE

CERTIFICATION

THIS IS TO CERTIFY THAT THE ABOVE PLAT WAS PREPARED FROM FIELD NOTES OF ACTUAL SURVEYS MADE BY ME OR UNDER MY SUPERVISION AND THAT THE SAME ARE TRUE AND CORRECT TO THE BEST OF MY KNOWLEDGE AND BELIEF.



REGISTERED LAND SURVEYOR
REGISTRATION NO. 28285
STATE OF COLORADO

LEGEND:

- └─┘ = 90° SYMBOL
- = CENTER OF PRODUCTION FACILITY PAD.
- ▲ = SECTION CORNERS LOCATED.

PDOP = 2.8

NAD 83 (CENTER OF RAZOR 26 PRODUCTION FACILITY PAD)
LATITUDE = 40°48'31.46" (40.808739)
LONGITUDE = 103°50'12.52" (103.836811)
NAD 27 (CENTER OF RAZOR 26 PRODUCTION FACILITY PAD)
LATITUDE = 40°48'31.51" (40.808753)
LONGITUDE = 103°50'10.71" (103.836308)

UINTAH ENGINEERING & LAND SURVEYING

85 SOUTH 200 EAST - VERNAL, UTAH 84078

(435) 789-1017

SCALE 1" = 1000'	DATE SURVEYED: 10-11-13	DATE DRAWN: 10-18-13
PARTY D.N. G.W. J.S.	REFERENCES G.L.O. PLAT	
WEATHER COOL	FILE WHITING OIL & GAS CORP.	