


LOCATION DRAWING

PLANT COMMUNITY:
DISTURBED GRASSLAND

SURFACE USE:
CRP

REFERENCE POINT

LATITUDE: 40.73157
LONGITUDE: -103.89567
FOOTAGE: 845 FSL 542 FWL
GROUND ELEVATION: 4856.9
PDOP: 2.6 DATE: 10/1/2013
INSTRUMENT OPERATOR: MARC WOODARD

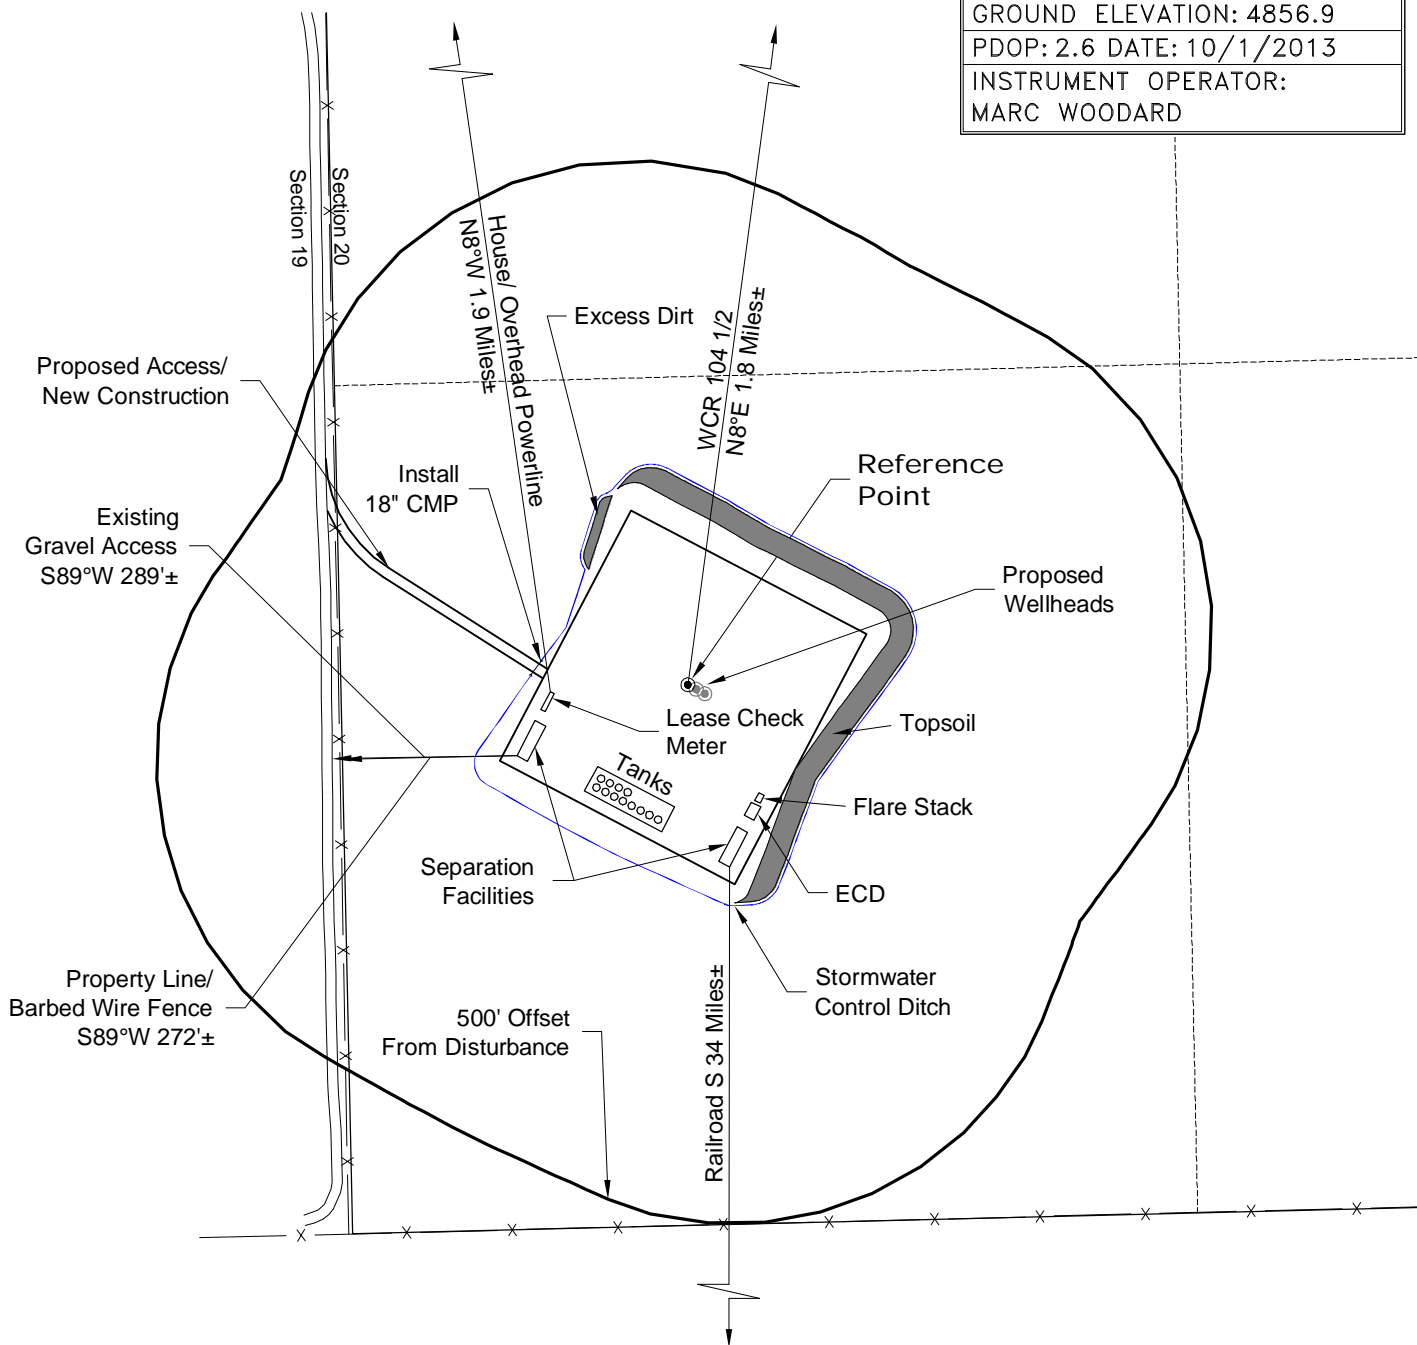


DISTURBANCE ACREAGE:
7.5± DRILLING OPERATIONS

NOTE:
PRODUCTION FACILITIES ON PAD.

11/6/13



North

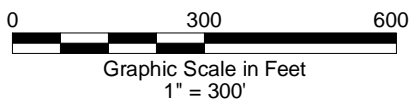

LAND SURVEYING AND MAPPING
LAFAYETTE - WINTER PARK
Ph 303 666 0379 Fx 303 665 6320

CARRIZO NIOBRARA LLC
BRINGELSON RANCH 5-20-9-58 PAD

SW1/4 SW1/4 SECTION 20 T9N R58W
6th PM WELD COUNTY COLORADO