


CATAMOUNT ENERGY PARTNERS: CAMPBELL 33-7-4 #1H & CAMPBELL 33-7-4 #2H
MULTIWELL TRAJECTORY DRAWING

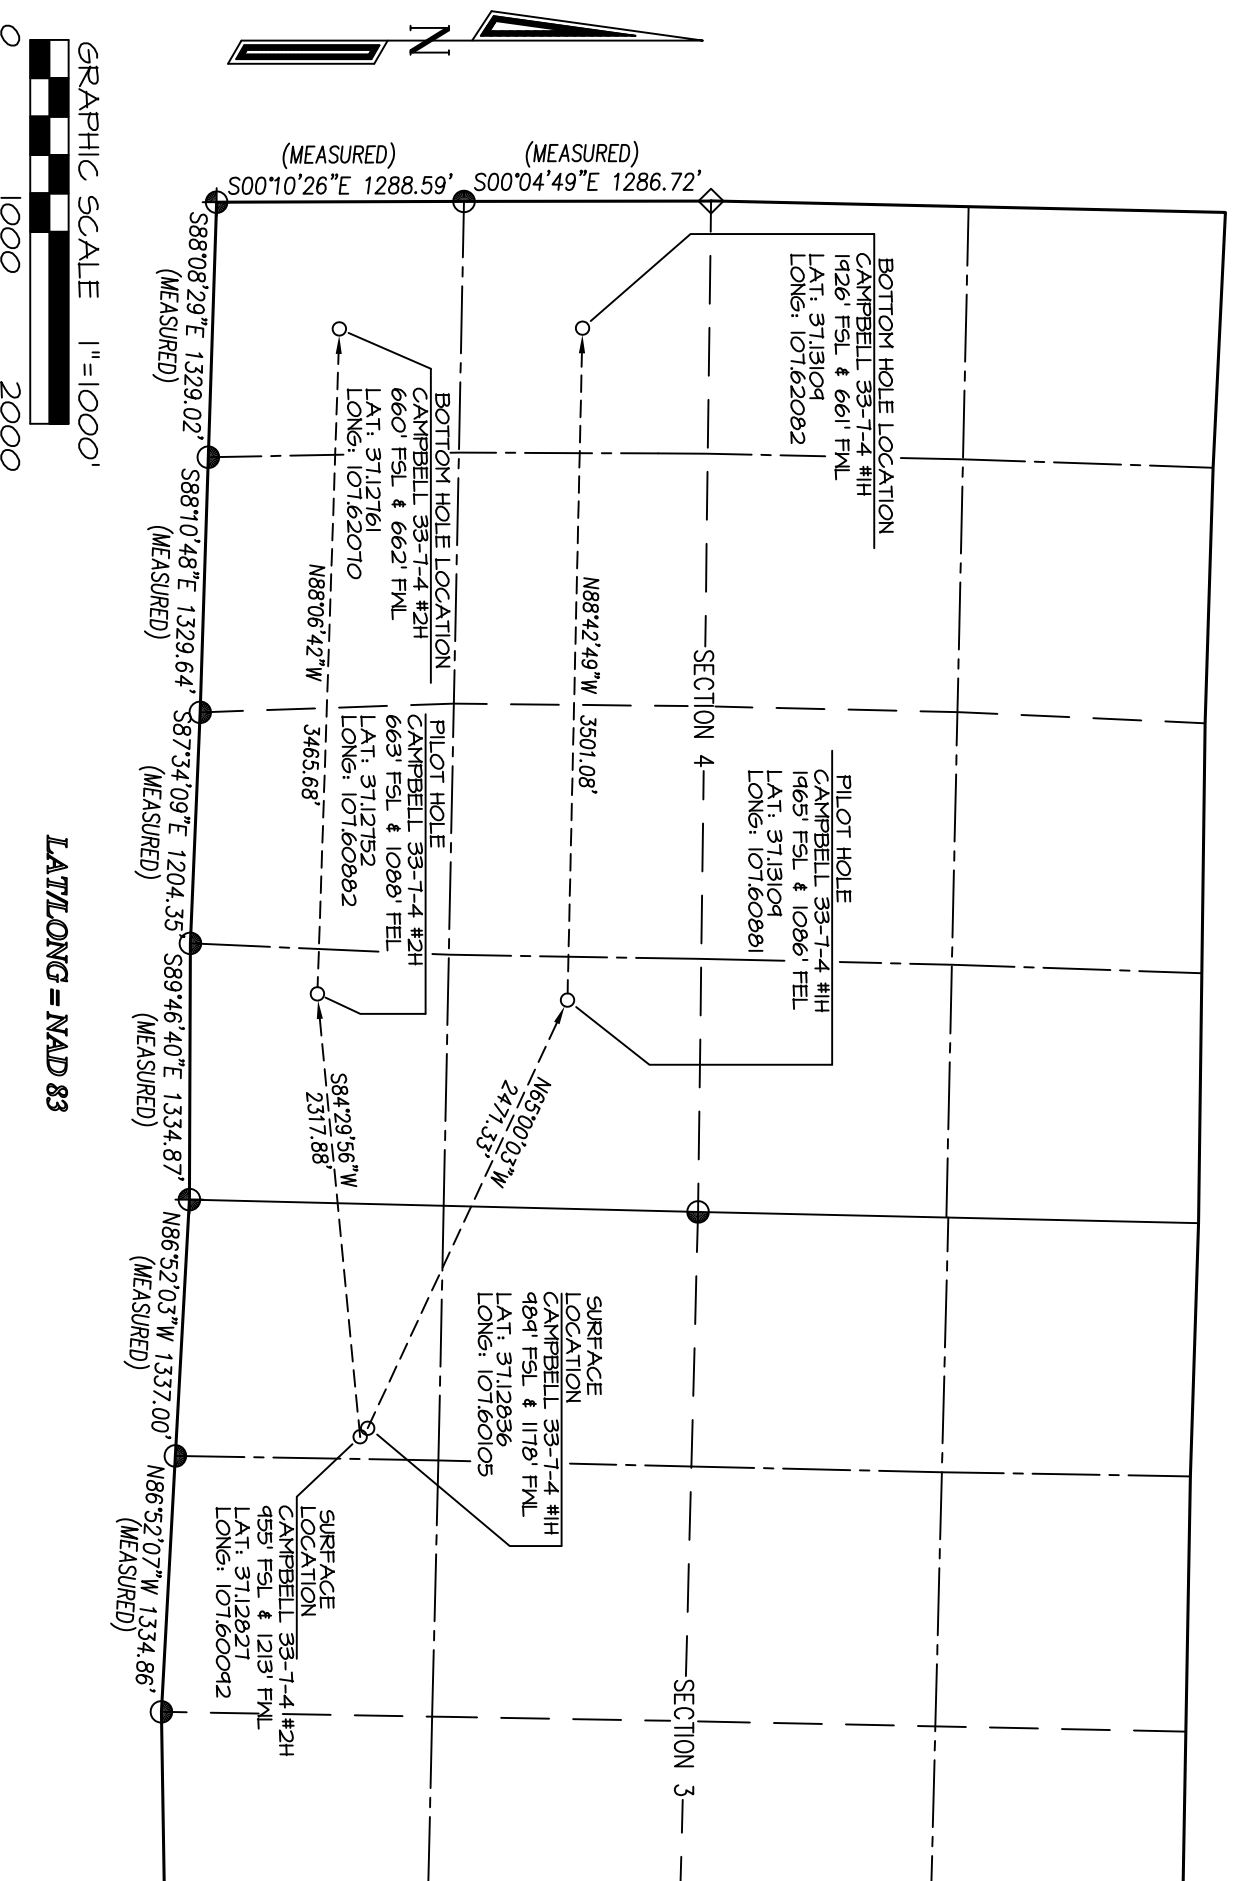

SCALE: 1" = 1000'

DATE DRAWN: 11/14/13

NORTHSTAR SURVEYING & MAPPING, INC.

FILE NO. CMO11MWP

DRAWN BY: K.R.

CHECKED BY: K.R.