




MULTI-WELL PLAN

SECTION: 28
TOWNSHIP: 9N
RANGE: 59W

CUTTHROAT LC28-72HNB PAD
THIS MAP DOES NOT REPRESENT A BOUNDARY SURVEY

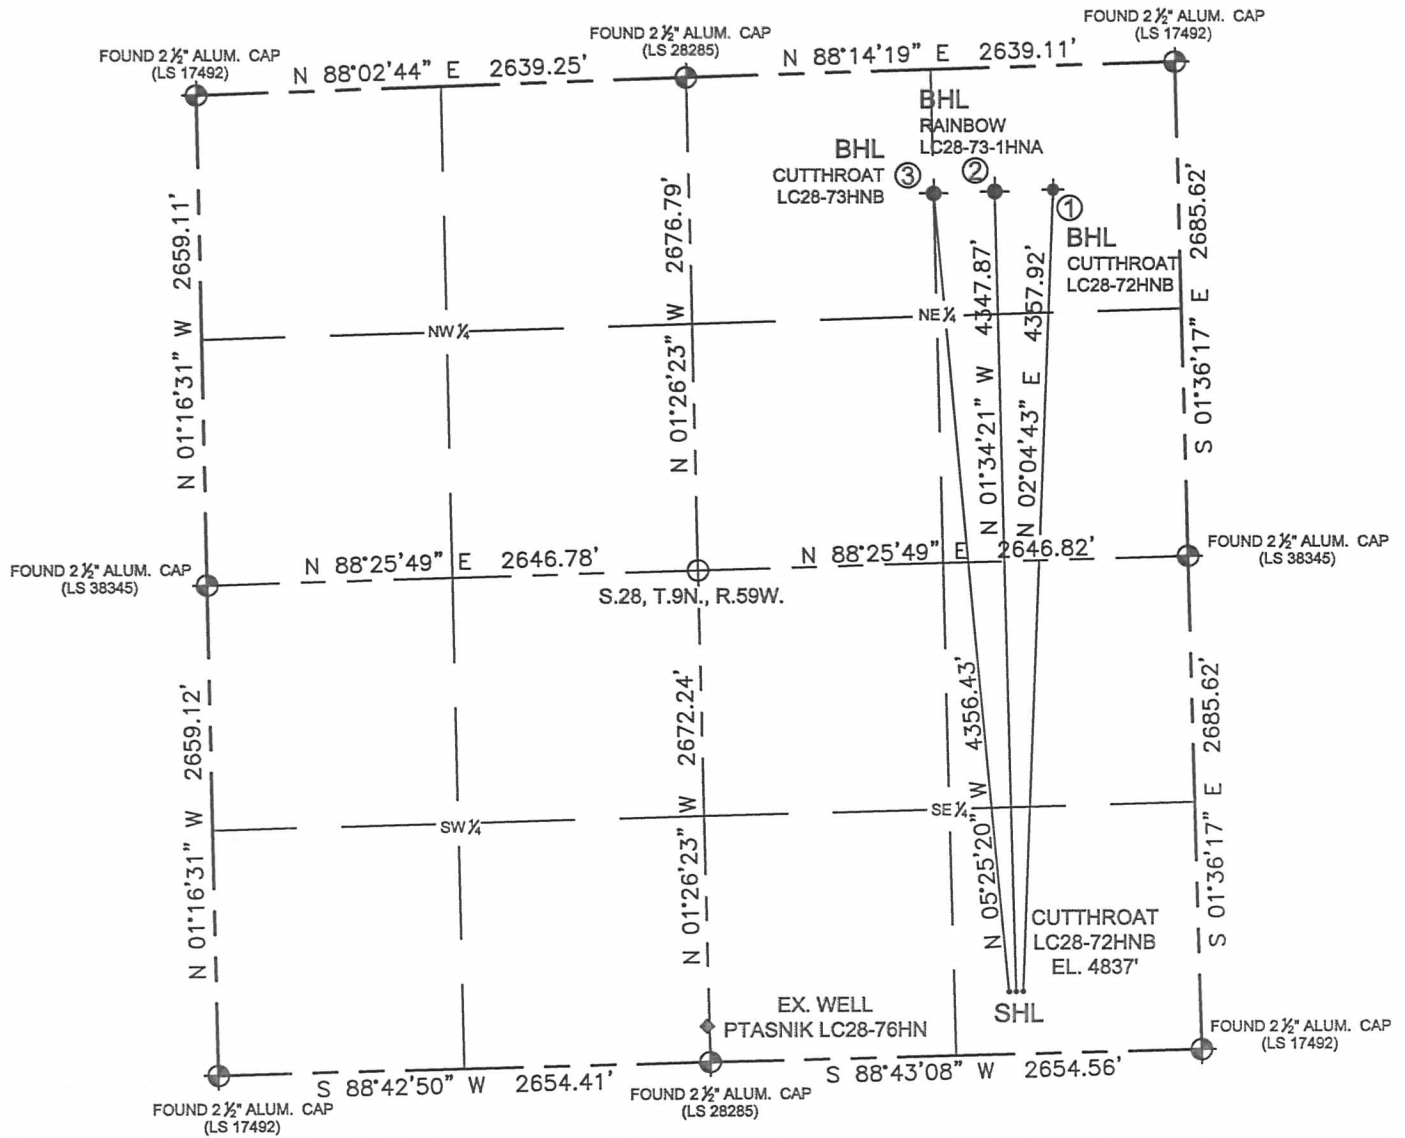

WELL PAD DETAIL

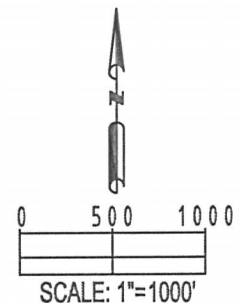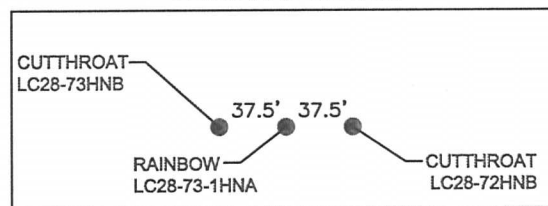

SHEET 1 OF 2

FIELD DATE: 07-30-13
DRAWING DATE: 10-16-13
DRAWN BY: CLM
CHECKED BY: TJN

- | | | |
|---|---|--|
| <p>①</p> <p>BOTTOM HOLE: CUTTHROAT LC28-72HNB 675' FNL 675' FEL LAT-40.72698°N LONG-103.97586°W</p> | <p>②</p> <p>BOTTOM HOLE: RAINBOW LC28-73-1HNA 675' FNL 990' FEL LAT-40.72696°N LONG-103.97699°W</p> | <p>③</p> <p>BOTTOM HOLE: CUTTHROAT LC28-73HNB 675' FNL 1320' FEL LAT-40.72695°N LONG-103.97818°W</p> |
|---|---|--|

LEGEND

- = FOUND MONUMENT
- = CALCULATED POSITION
- = PROPOSED WELL
- ◆ = BOTTOM HOLE
- ◆ = EXISTING WELL

Petroleum Field Services, LLC


7535 HILLTOP CIRCLE

Denver, CO 80221

MULTI-WELL PLAN

CUTTHROAT LC28-72HNB PAD

SECTION: 28
TOWNSHIP: 9N
RANGE: 59W

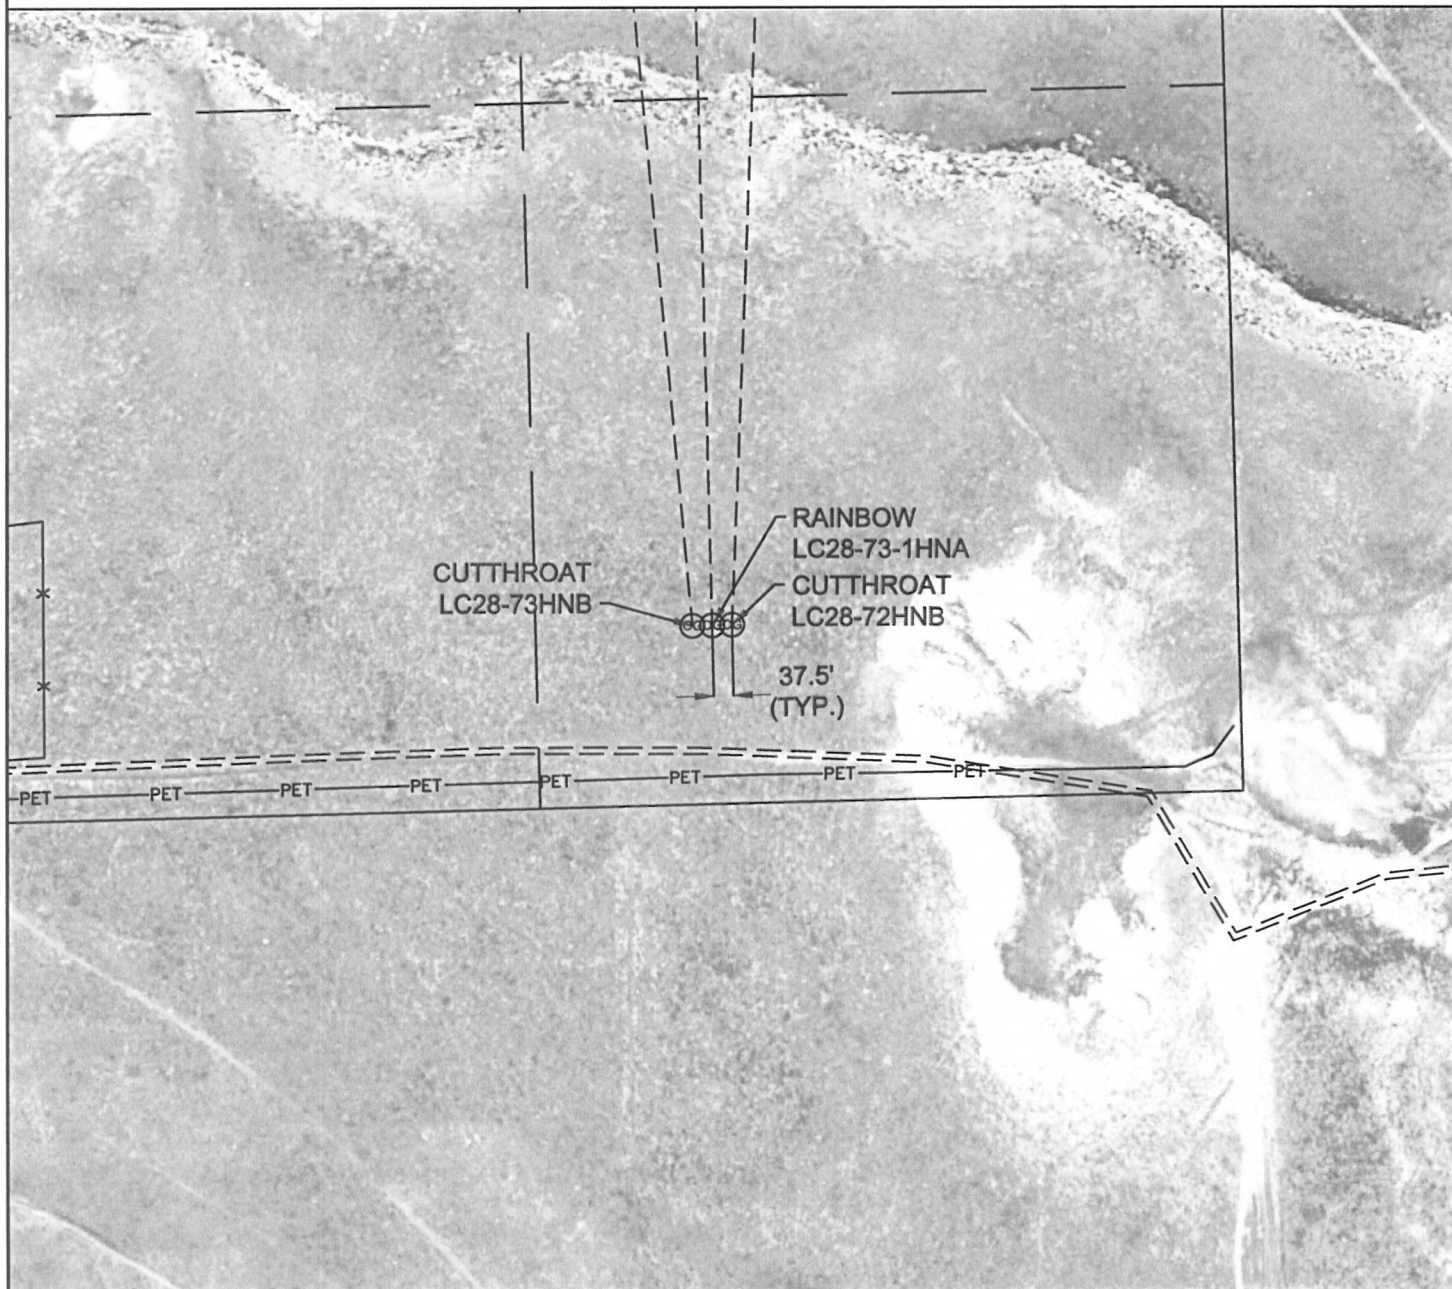

SHEET 2 OF 2

FIELD
DATE:
07-30-13

DRAWING
DATE:
10-16-13

DRAWN BY:
CLM

CHECKED BY:
TJN

