


# LOCATION DRAWING

PLANT COMMUNITY:  
DISTURBED GRASSLAND

SURFACE USE:  
CRP

## REFERENCE POINT

LATITUDE: 40.73467
LONGITUDE: -103.89553
FOOTAGE: 1973 FSL 582 FWL
GROUND ELEVATION: 4928.8
PDOP: 2.6 DATE: 10/1/2013
INSTRUMENT OPERATOR: MARC WOODARD

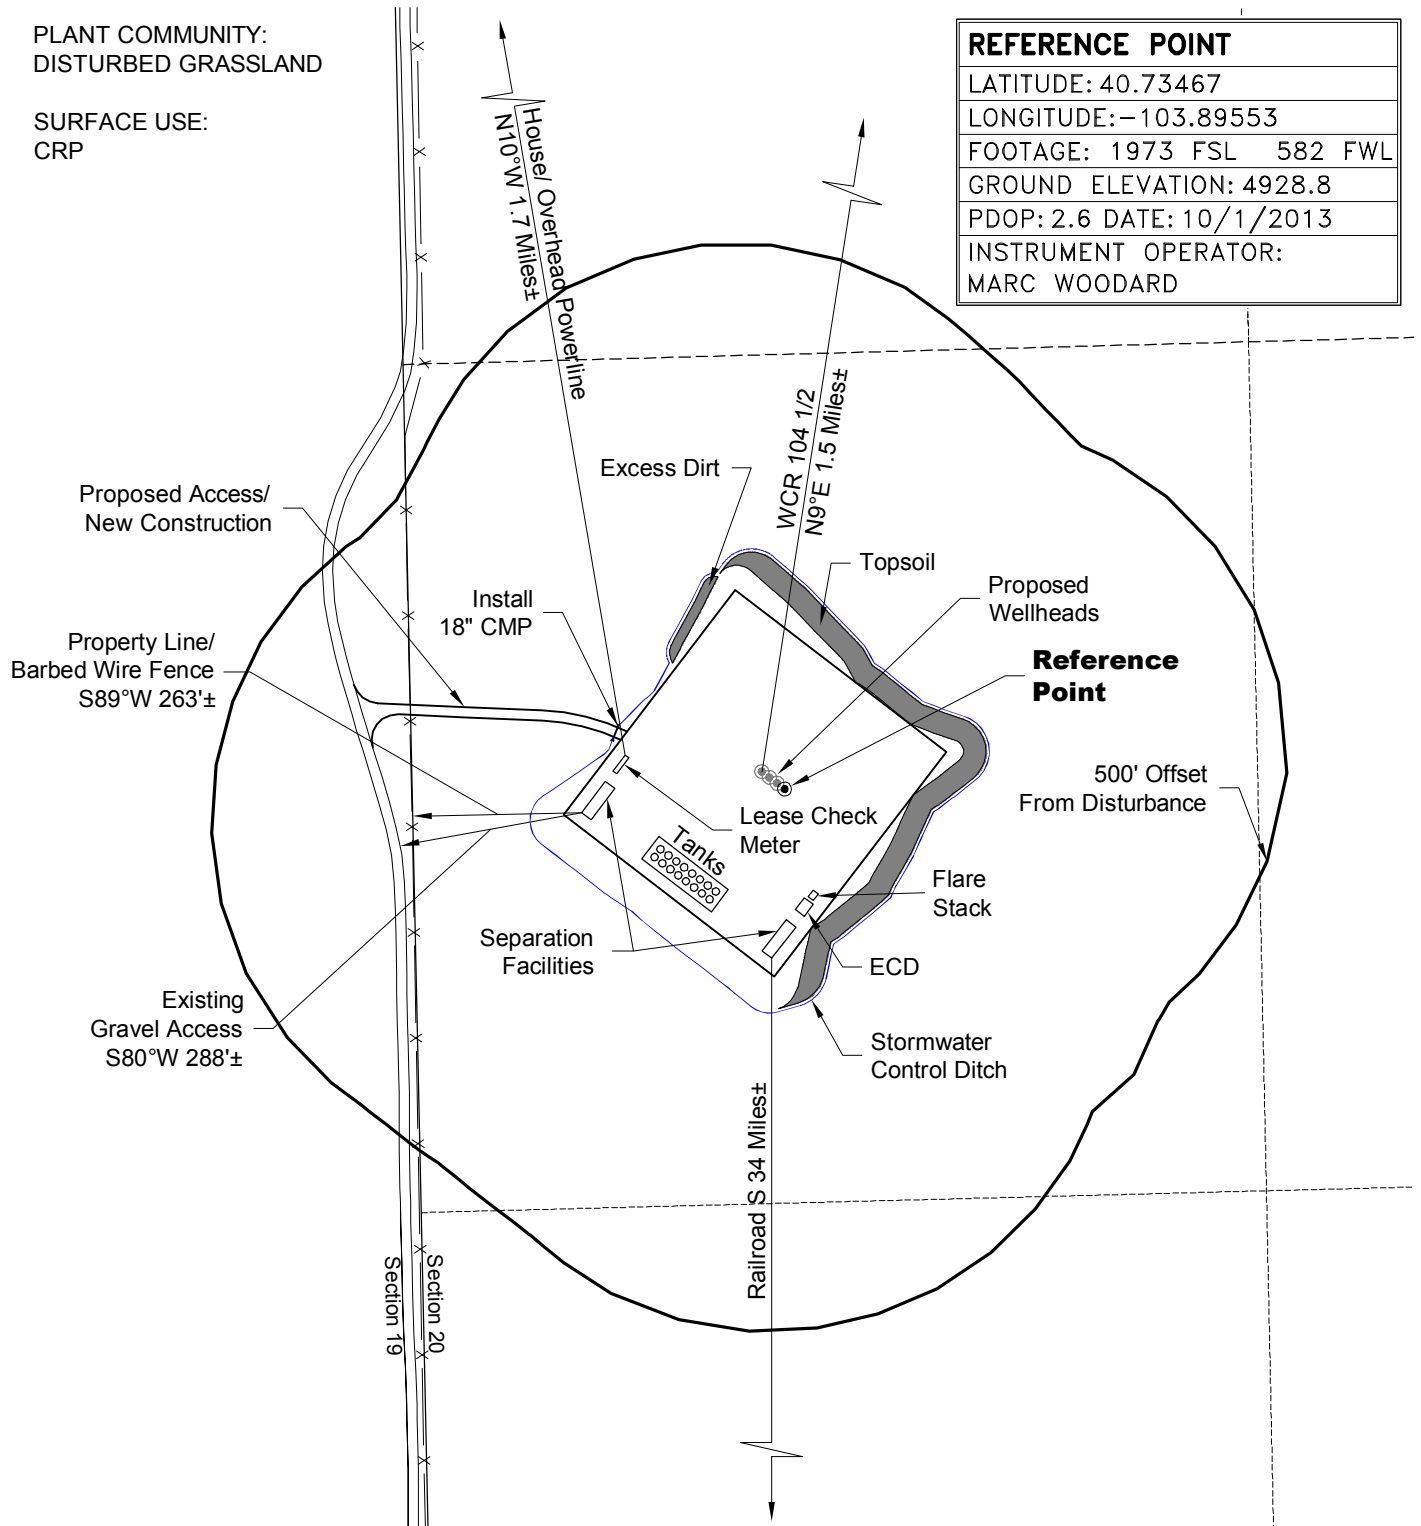

DISTURBANCE ACREAGE:  
7.4± DRILLING OPERATIONS

NOTE:  
PRODUCTION FACILITIES ON PAD.

11/8/13



0 300 600  
Graphic Scale in Feet  
1" = 300'



LAND SURVEYING AND MAPPING  
LAFAYETTE - WINTER PARK  
Ph 303 666 0379 Fx 303 665 6320

**CARRIZO NIOBRARA LLC**  
**BRINGELSON RANCH 8-20-9-58 PAD**

**NW1/4 SW1/4 SECTION 20 T9N R58W**  
**6th PM WELD COUNTY COLORADO**