

**NOBLE ENERGY INC.**  
 HAYTHORN 02  
 SENW 7-6N-65W  
 1980' FNL & 1980' FWL  
 Weld County, Colorado  
 Wattenberg  
**CURRENT WELLBORE SCHEMATIC**  
 with PROPOSED P&A  
 12/10/2013

API: 05-123-12792  
 COGCC #

GL Elev: 4795'  
 KB Elev: 4807'

**Spud Date:**


**Surface Casing :**

8 5/8" 24# J-55 @ 300'  
 Cement: 250 sx  
 TOC: Surface

**TOC @ 6235' (CBL)**

**Production Casing :**

4 1/2" 11.60# N-80 @ 7230'  
 Cement: Not reported  
 TD: 11/28/1985

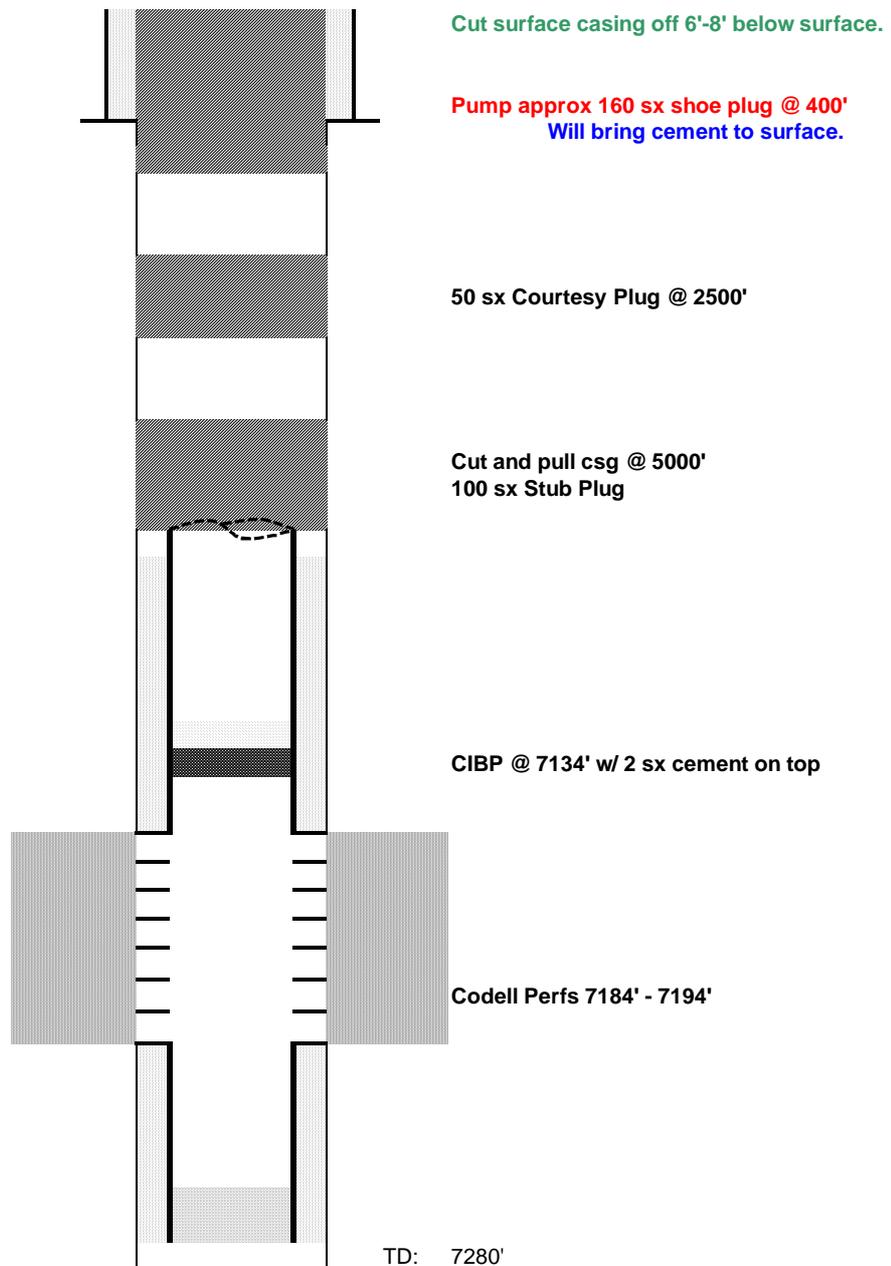

Cut surface casing off 6'-8' below surface.

Pump approx 160 sx shoe plug @ 400'  
 Will bring cement to surface.

50 sx Courtesy Plug @ 2500'

Cut and pull csg @ 5000'  
 100 sx Stub Plug

CIBP @ 7134' w/ 2 sx cement on top

Codell Perfs 7184' - 7194'

TD: 7280'