

1993 Private Alum.  
Cap, #7242,  
0.6' Below Road Surface  
Lot: 40.567528°  
Long: 104.811686° N88

86° N 88° 46' 14" E      N 88° 45' 53" E  
1323.35' (Meas.)      1323.50' (Meas.)

N88°45'45"E - 2646.49' (Meas.)

**GREAT WESTERN OIL & GAS COMPANY**  
Well location, LIND EE #20-021HN, located as shown in the SW 1/4 SW 1/4 of Section 20, T7N, R66W, 6th P.M., Weld County, Colorado.

## BASIS OF ELEVATION

USGS COOPERATIVE BASE NETWORK CONTROL STATION,  
DESIGNATION 'VERMILYEA'. NGS DATA SHEET LISTS THE  
NAVD 88 ELEVATION AS BEING 5026 FEET

## BASIS OF BEARINGS

**BASIS OF BEARINGS IS A G.P.S. OBSERVATION**

LINE TABLE		
LINE	DIRECTION	LENGTH
L1	N51.01'23"W	378.75'

**LEGEND:**

└ = 90° SYMBOL

● = PROPOSED WELL HEAD.

▲ = SECTION CORNERS LOCATED

◇ = PROPOSED ENTRY POINT

O - PROPOSED LARGE BOTTOM HOLE

**CERTIFICAT**

THIS IS TO CERTIFY THAT THE ABOVE IS A TRUE AND CORRECT COPY OF THE ORIGINAL FIELD NOTES OF ACTUAL SURETY MONITORING BY ME OR UNDER MY SUPERVISION AND THAT THE SAME ARE TRUE AND CORRECT TO THE BEST OF MY KNOWLEDGE AND BELIEF.

REV: 09-13-13 J.S.

REGISTERED LAND SURVEYOR  
REGISTRATION NO. 28285  
STATE OF COLORADO  
09-200-13

**UNTAN ENGINEERING & LAND SURVEYING**

85 SOUTH 200 EAST - VERNAL, UTAH 84078

(435) 789-1017


$$1'' = 1000'$$

DATE SURVEYED:	DATE DRAWN:
----------------	-------------

ITY

## ANOTHER

**FILE**  
**GREAT WESTERN OIL**  
**& GAS COMPANY**

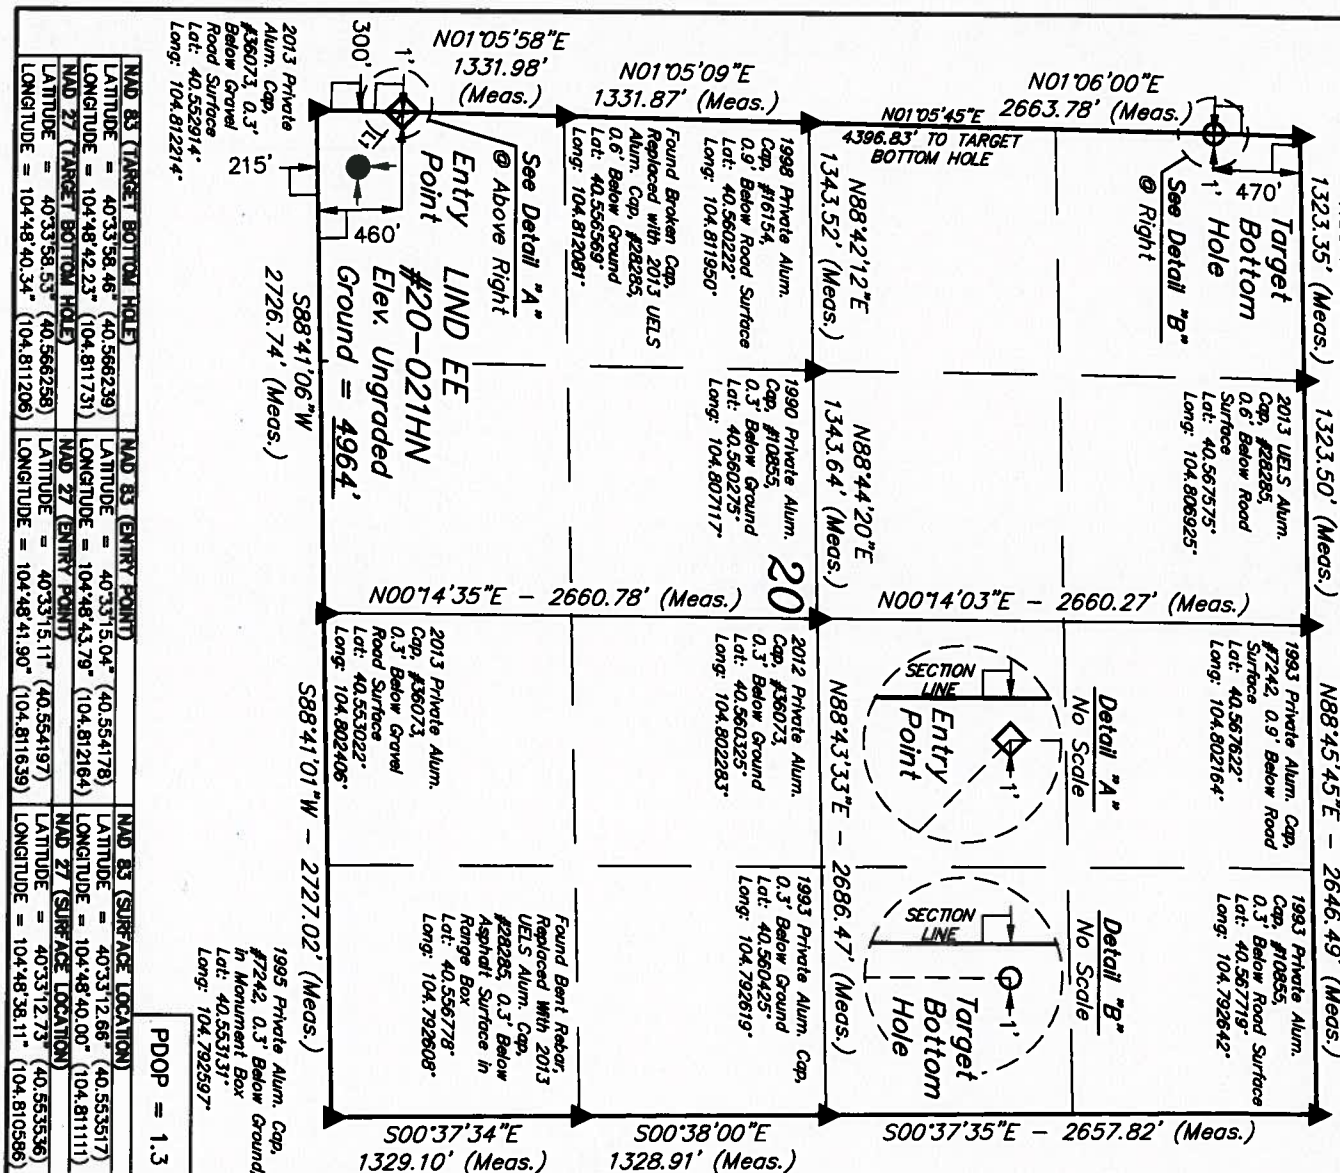

SCALE	1" = 1000'	DATE SURVEYED:	DATE DRAWN:
PARTY	D.N. G.W. H.K.W.	07-26-13	08-01-13
WEATHER	HOT	REFERENCES	FILE
		G.L.O. PLAT	GREAT WESTERN OIL & GAS COMPANY