

WELLBORE DIAGRAM  
PLUG AND ABANDON


1700' FSL & 2054' FEL

Operator:	Koch Exploration Company
Well Name:	Ivory #2-34
Lease Number:	
Location:	Sec. 34, T2N-R97W
Field:	White River Dome
County, State:	Rio Blanco, CO
API Number:	05-103-09975
Diagram Date:	11/20/2013

Well History

Spud Date:	9/27/1999
Completion Date:	10/16/1999
Recomplete:	12/5/2001

7" 20# csg @ 303'  
Cmt w/ 85 sx to surface

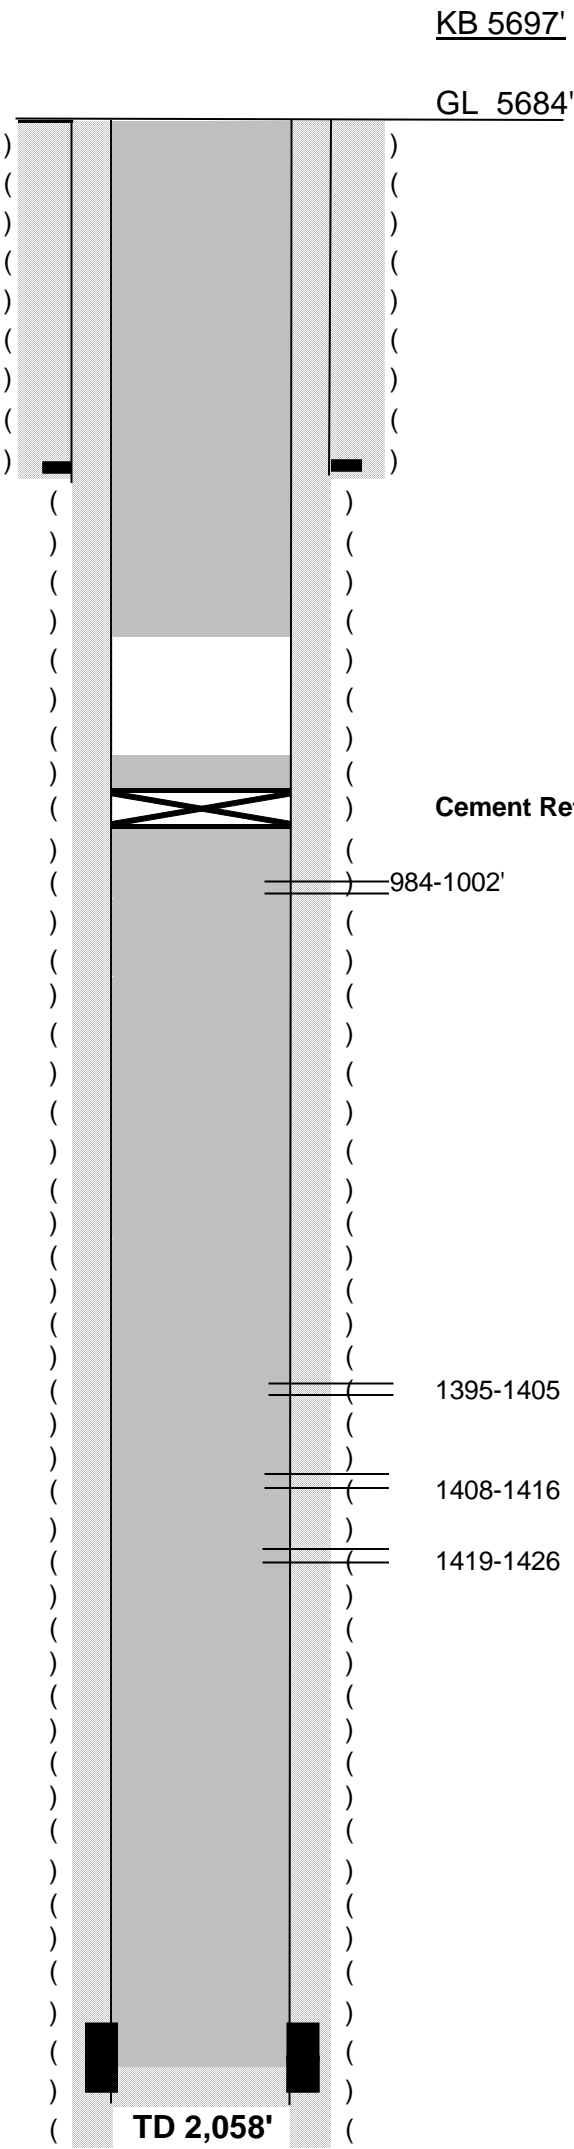

Cement Retainer 940' Pump 150 sks through retainer, leave 5 sks on top of retainer

984-1002' 12/5/2011

1395-1405 9/2/1998

1408-1416 8/3/2002

1419-1426 8/3/2002