

Strear 6-15 API # 05-123-21953

Existing Features	
KB	11

Surface csg shoe at	727
---------------------	-----

Bottom of Aquifer	1140
-------------------	------

TOC Existing	4050
--------------	------


Geologic	Top	4479
Sussex	No Perfs	

Shannon	Bottom	5092
---------	--------	------

Geologic Top	7318
Niobrara	7318' - 7460'

Geologic Top	7582
Codell	7586'-7598'

PBMD	7715
------	------

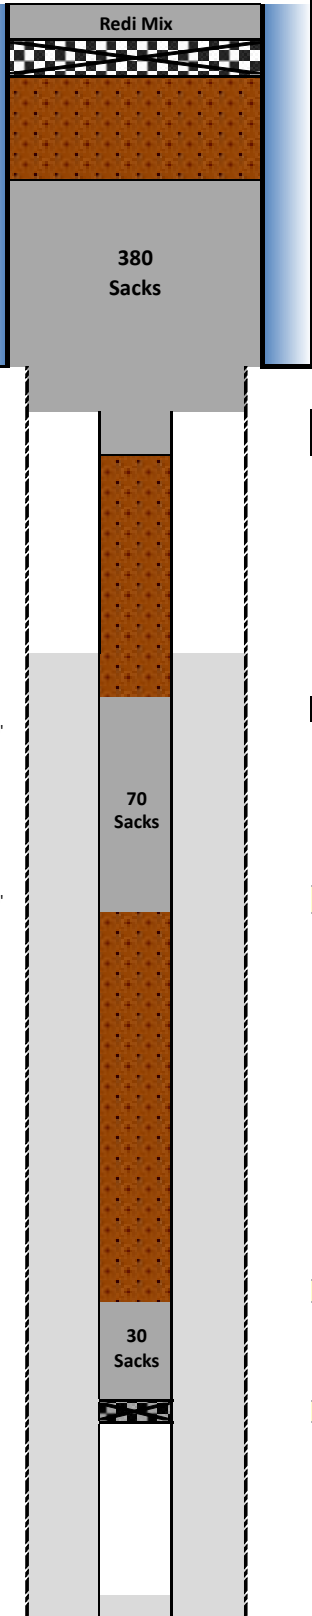

Proposed Additions for P&A

100	CIBP w/ redi mix
-----	------------------

527	TOC
-----	-----

1240	Casing Stub
1340	Bottom of cement

4280	In pipe TOC
------	-------------

5200	In pipe TOC
------	-------------

6850'	In pipe TOC
-------	-------------

7290'	CIBP w/ 30 sxs
-------	----------------

API#		0512321953		
Well:		Strear 6-15		
Equipment	Specs.	Depth	Capacity (bbl/ft)	Capacity ft ³ /ft
Surface Casing	8 5/8" 24#	422	0.0637	0.3576
Production Casing	4 1/2" 11.6#	8115	0.0155	0.0873
Tubing String	2 3/8" 4.70#	7982	0.003870	0.0217
	12"			0.78538

Legend	
	cement with CBL
	new proposed cement
	assumed cement w/ no CBL
	cast iron cement retainer
	cast iron bridge plug
	mud