

EE3 LLC


Well location, GRIZZLY #3-32H, located as shown in the NE1/4NW1/4 of Section 32, T8N, R80W, 6th P.M., Jackson County, Colorado.

BASIS OF BEARINGS

BASIS OF BEARINGS IS TRUE NORTH USING GPS

BASIS OF ELEVATION

SPOT ELEVATION AT THE NW CORNER OF SECTION 32, T8N, R80W, 6TH PM, TAKEN FROM THE COALMONT QUADRANGLE, USGS 7.5 MIN QUAD (TOPOGRAPHIC MAP) WITH SAID ELEVATION MARKED AS BEING 8074 FEET.

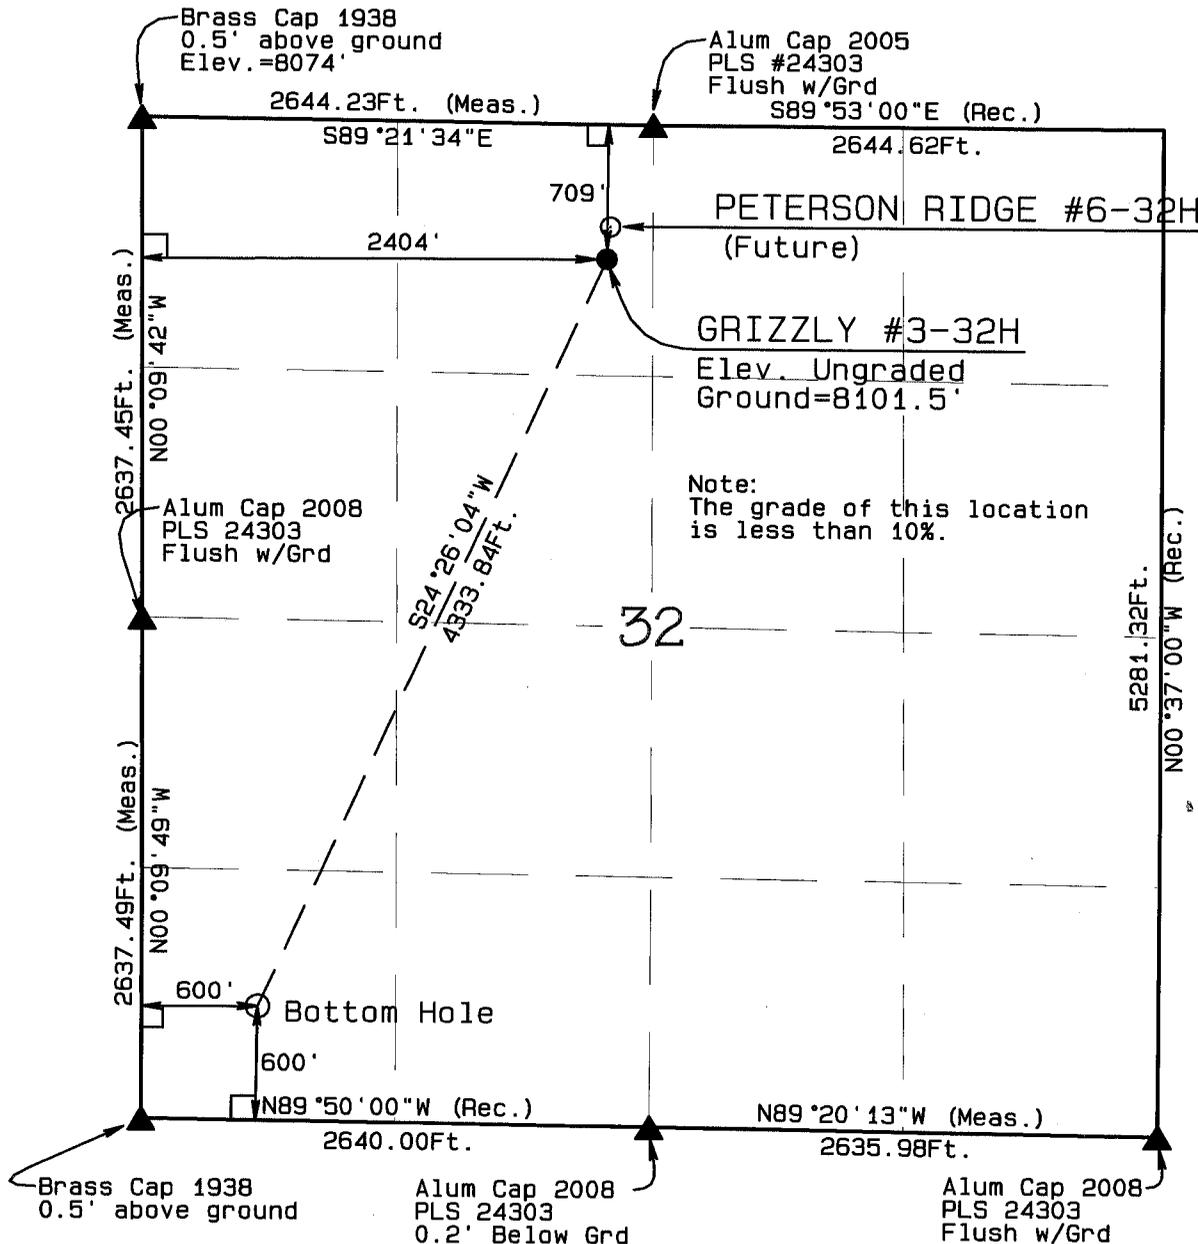


GRAPHIC SCALE 1"=1000'



I RANDALL R. MILLER, BEING A REGISTERED LAND SURVEYOR IN THE STATE OF COLORADO, DO HEREBY CERTIFY THAT THIS PLAT WAS MADE BY ME AND/OR UNDER MY CLOSE SUPERVISION AND THAT IT IS ACCURATE TO THE BEST OF MY KNOWLEDGE.

DATED THIS _____

RANDALL R. MILLER, COLORADO PLS NO. 38084

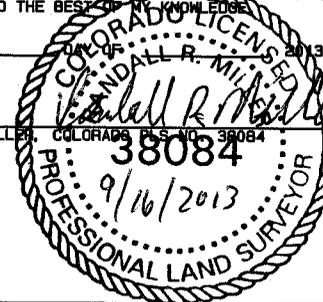

LEGEND

90° SYMBOL
FOUND CORNER
PROPOSED WELL



NAD 83 (TARGET BOTTOM HOLE)	NAD 83 (SURFACE LOCATION)
LATITUDE=40.616817°N	LATITUDE=40.627697°N
LONGITUDE=106.404138°W	LONGITUDE=106.397825°W
	PDOP = 1.444

NORTH PARK ENGINEERING & CONSULTING, INC.

P.O. BOX 395
WALDEN, CO 80480
(970) 723-3725

DATE OF FIELD WORK: SEP 12, 2013 DRAWING COMPLETION: SEP 16, 2013

SURVEYED BY: RAS DRAWN BY: RRN CHECKED BY: RAS

SHEET 1 OF 1

JOB NO.: 13-029