


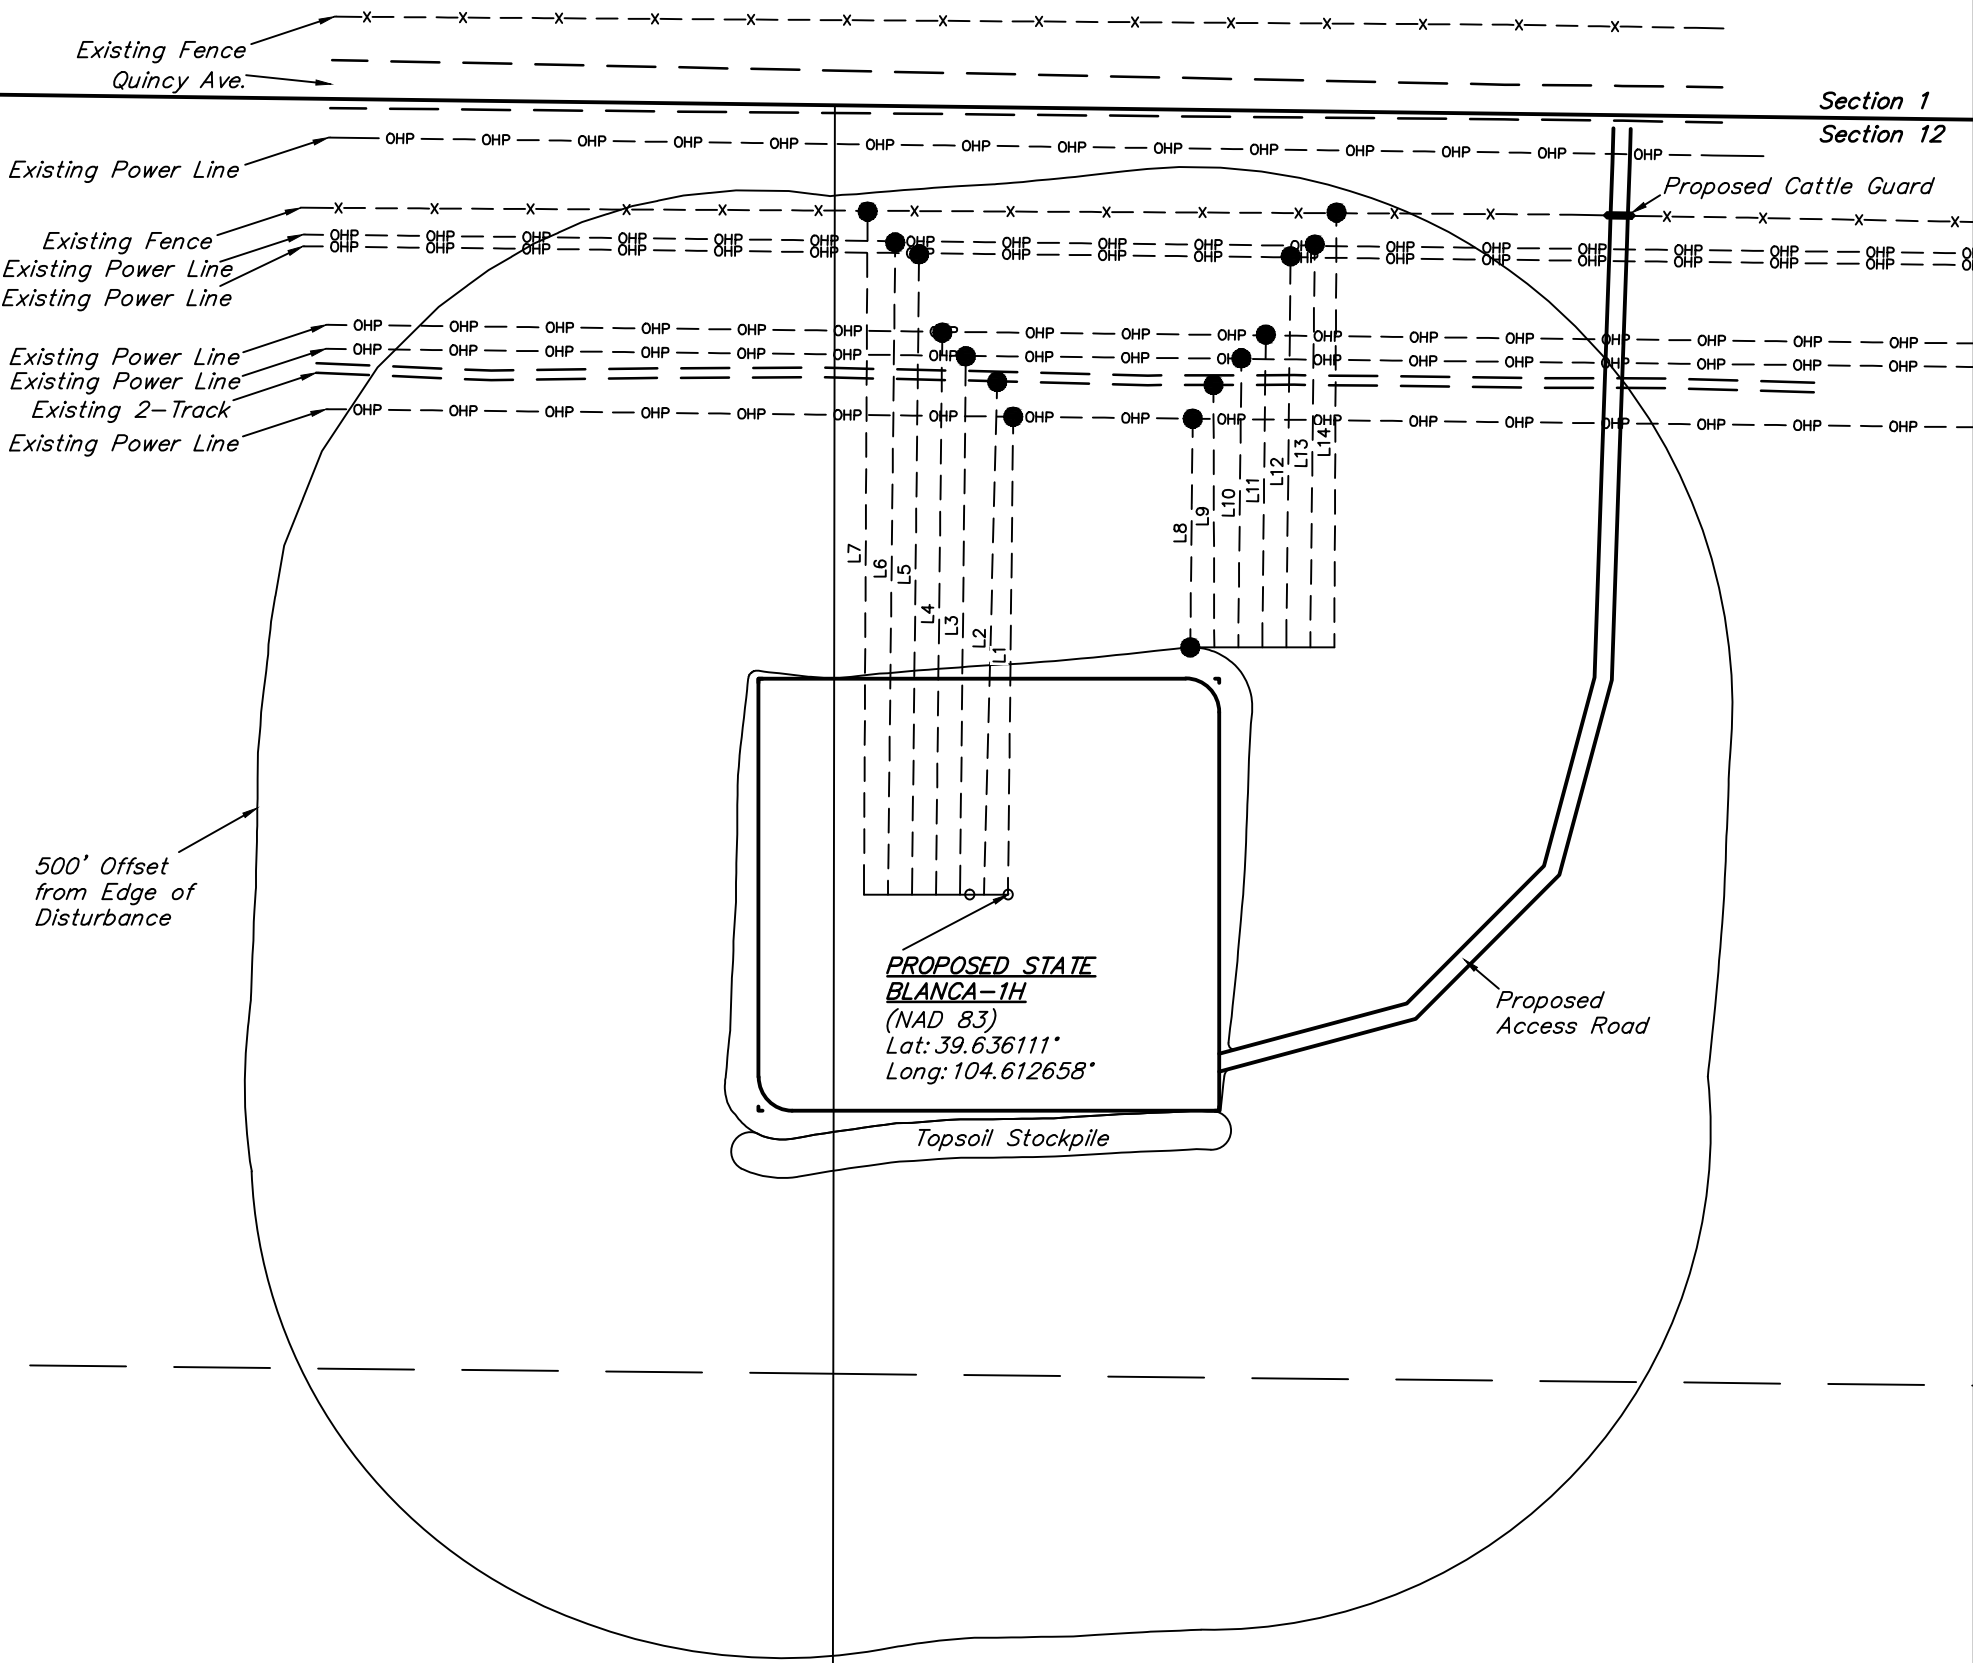

ConocoPhillips Company
LOCATION DRAWING FOR
STATE BLANCA-1H & STATE HARVARD-1H
SECTION 12, T5S, R65W, 6th P.M.
NW 1/4 NE 1/4

FIGURE #5
SCALE: 1" = 200'
DATE SURVEYED: 09-09-13
SURVEYED BY: JERREMY HARRIS
DATE DRAWN: 09-13-13
DRAWN BY: A.D.



LINE TABLE		
LINE	DIRECTION	LENGTH
L1	N01°E	498'
L2	N01°E	534'
L3	N01°E	561'
L4	N01°E	586'
L5	N01°E	667'
L6	N01°E	679'
L7	NORTH	712'
L8	N01°E	238'
L9	NORTH	273'
L10	N01°E	301'
L11	N01°E	326'
L12	N01°E	407'
L13	N01°E	420'
L14	NORTH	453'