



SCALED FACILITY DRAWING
RELANCE E23-66-1HN WATER STORAGE TANKS PAD
THIS MAP DOES NOT REPRESENT A BOUNDARY SURVEY

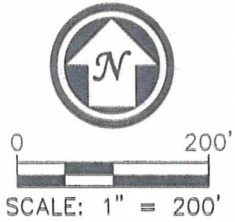

- LEGEND**
- △ REFERENCE POINT
 - ⊗ EXISTING WELL

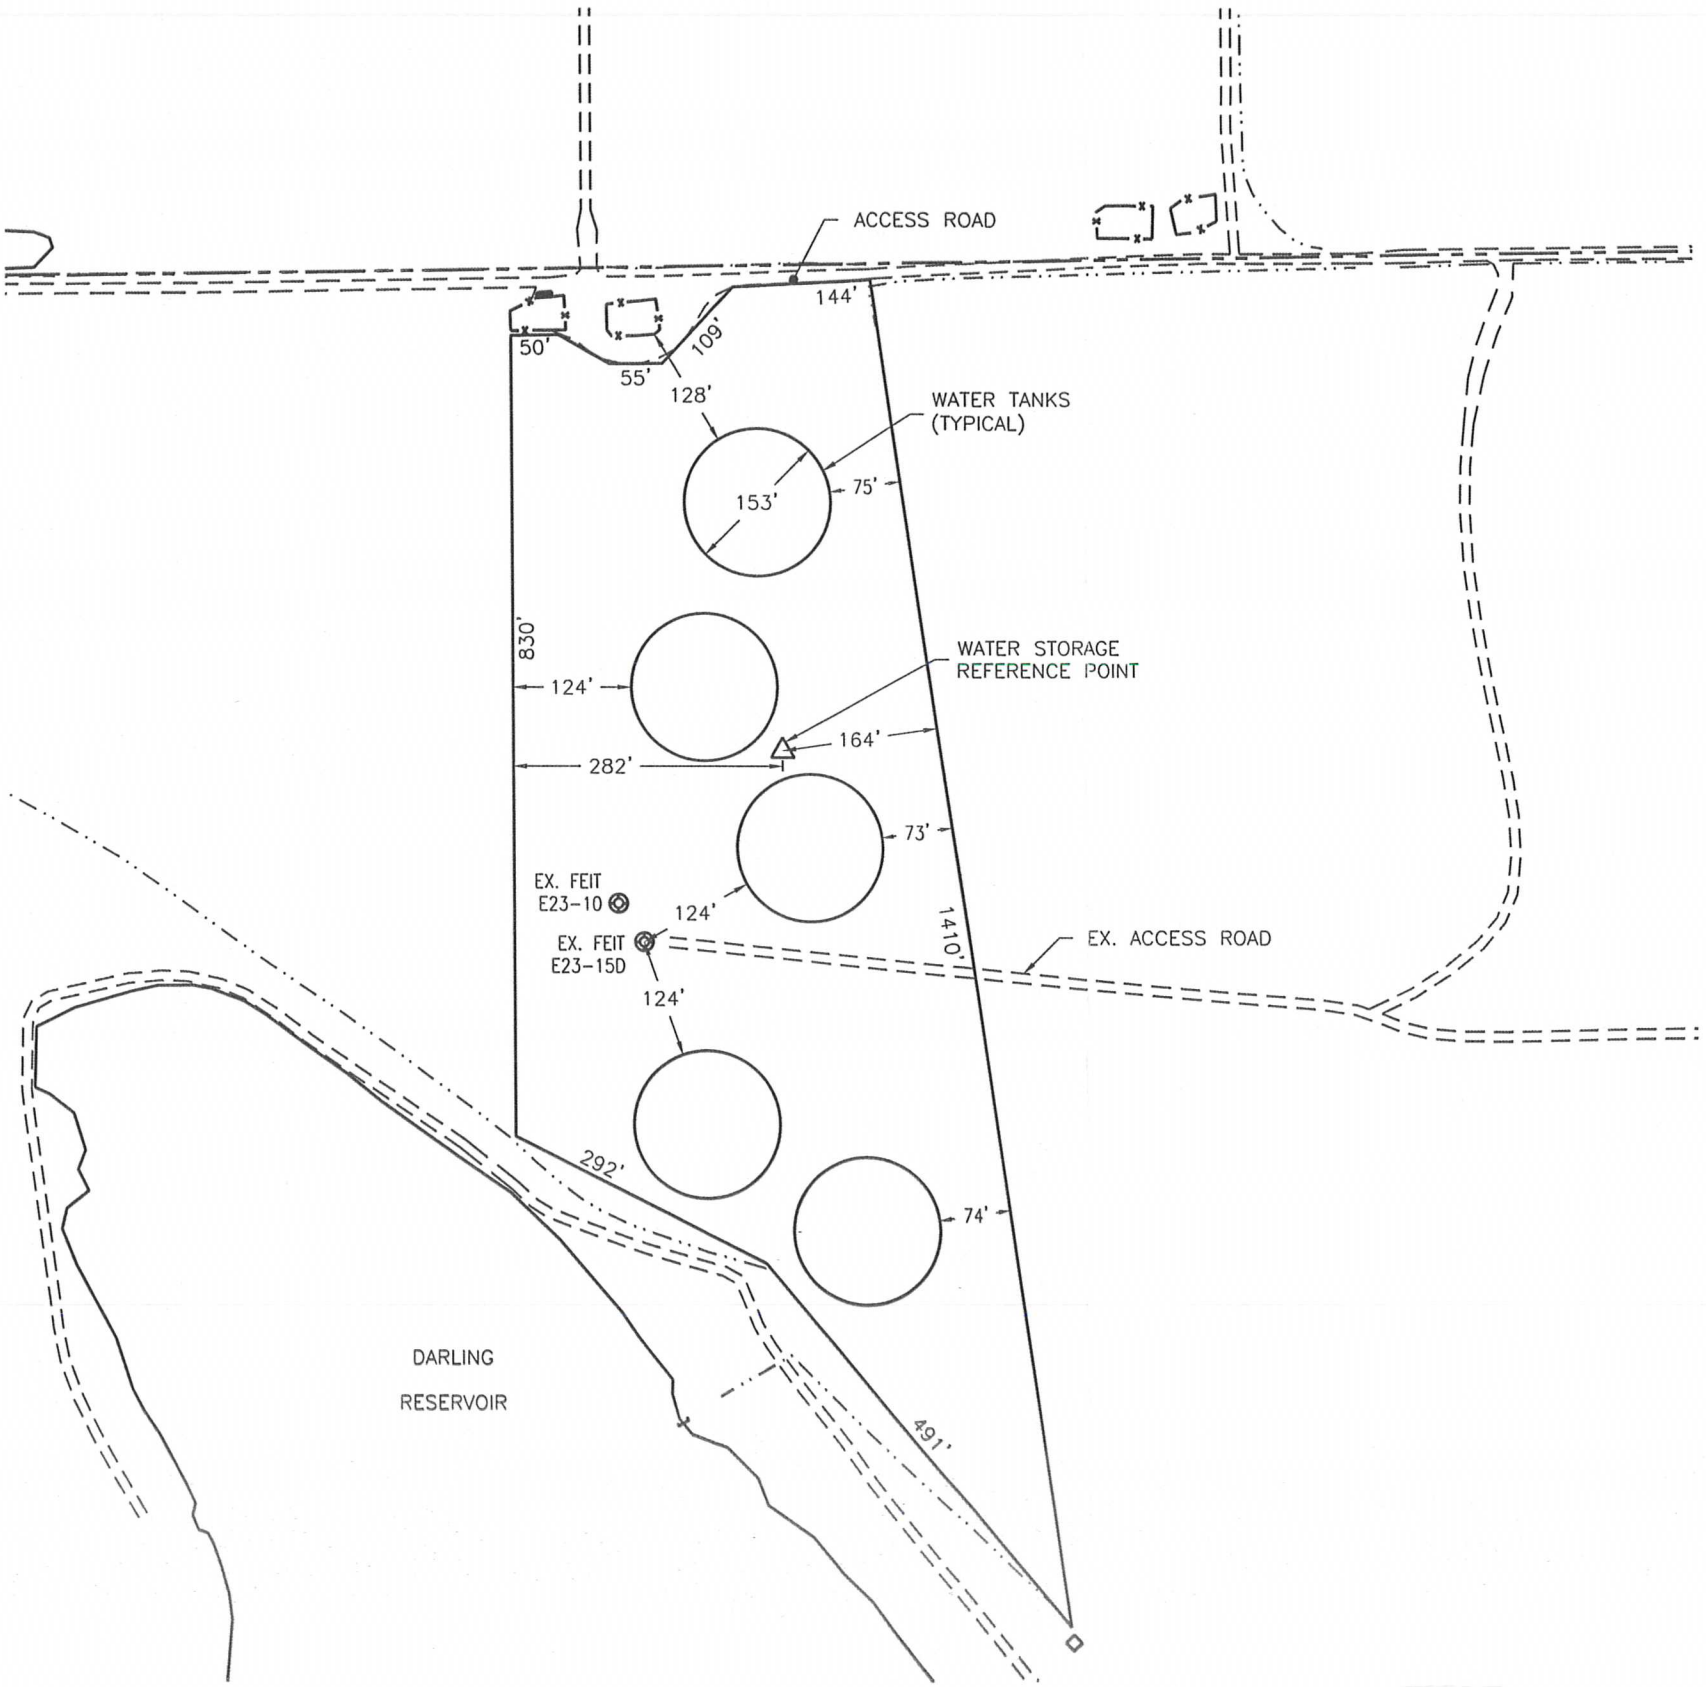