



+N/-S
0.00

+E/-W
0.00

Northing
1600636.20

Easting
2348404.36

Latitude
39.45979

Longitude
-107.80804

Slot
A07




Well Name: RU 341-7

Surface Location: RU 42-7 Pad

North American Datum 1983 , US State Plane 1983 , Colorado Central Zone

Ground Elevation: 7737.00

KELLY BUSHING @ 7763.00usft (Nabors 576 (26' RKB) kjs)

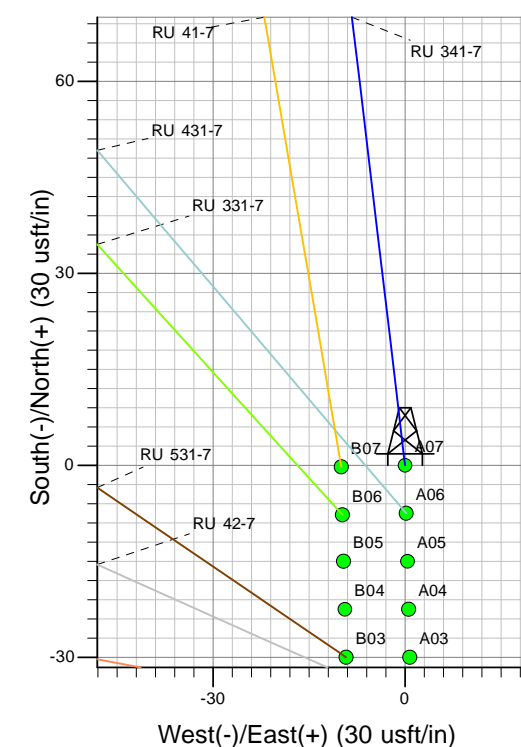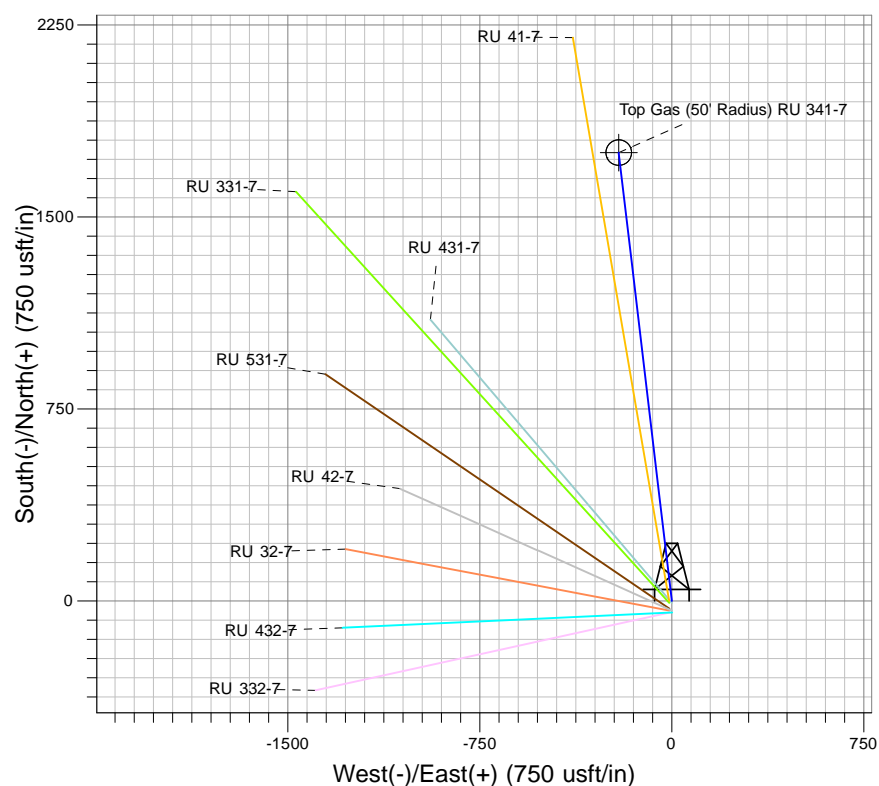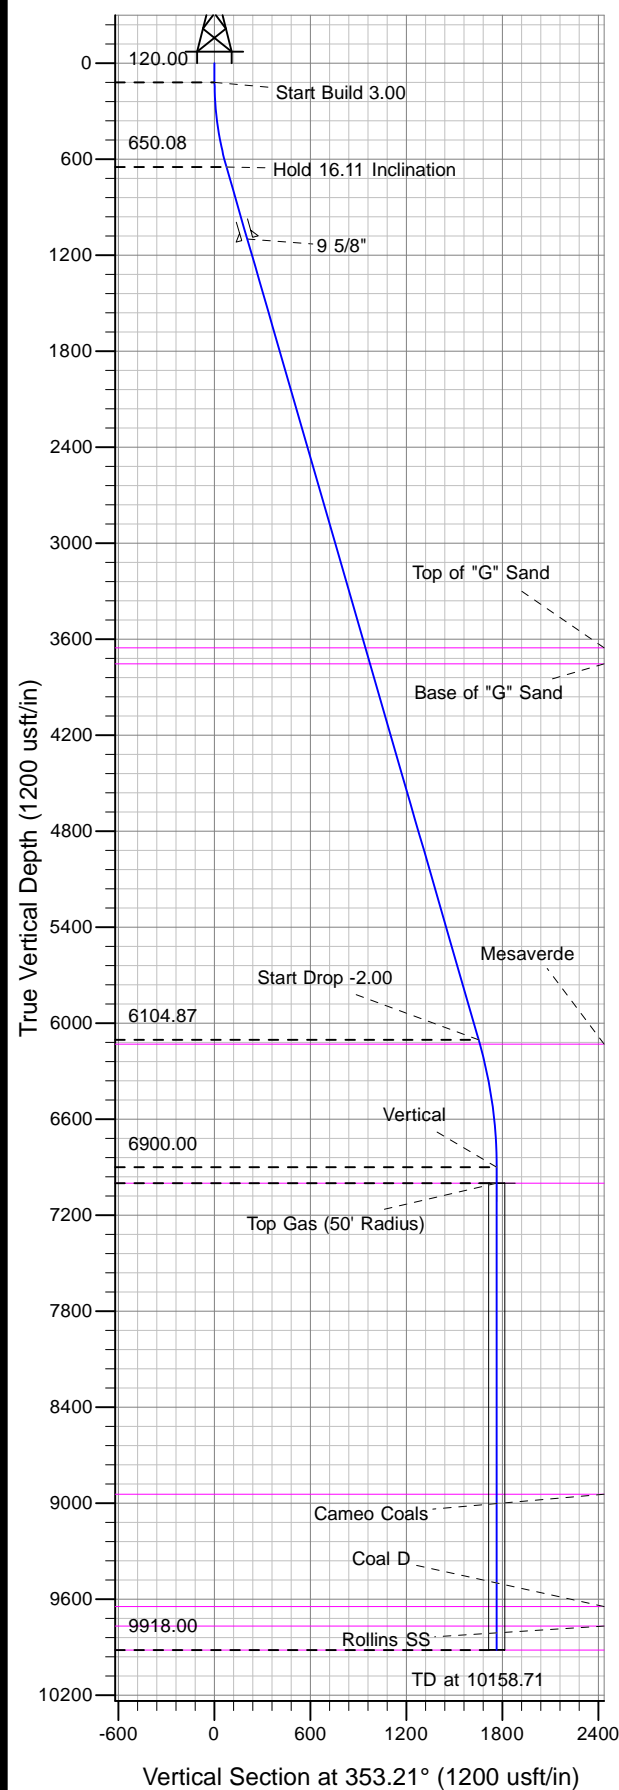

Project: RU 07-07S-093W
Site: RU 42-7 Pad
Well: RU 341-7
Plan #3 22Nov13 kjs



Azimuths to True North
Magnetic North: 10.58°
Magnetic Field
Strength: 52530.4snT
Dip Angle: 65.83°
Date: 10/28/2008
Model: IGRF200510

ANNOTATIONS

TVD	MD	Inc	Azi	+N/-S	+E/-W	VSect	Departure	Annotation
120.00	120.00	0.00	0.00	0.00	0.00	0.00	0.00	Start Build 3.00
650.08	657.14	16.11	353.25	74.52	-8.82	75.04	75.04	Hold 16.11 Inclination
6104.87	6335.01	16.11	353.25	1639.50	-193.96	1650.94	1650.94	Start Drop -2.00
6900.00	7140.71	0.00	0.00	1751.28	-207.18	1763.49	1763.49	Vertical
7000.00	7240.71	0.00	0.00	1751.28	-207.18	1763.49	1763.49	Top Gas
9918.00	10158.71	0.00	0.00	1751.28	-207.18	1763.49	1763.49	TD at 10158.71