

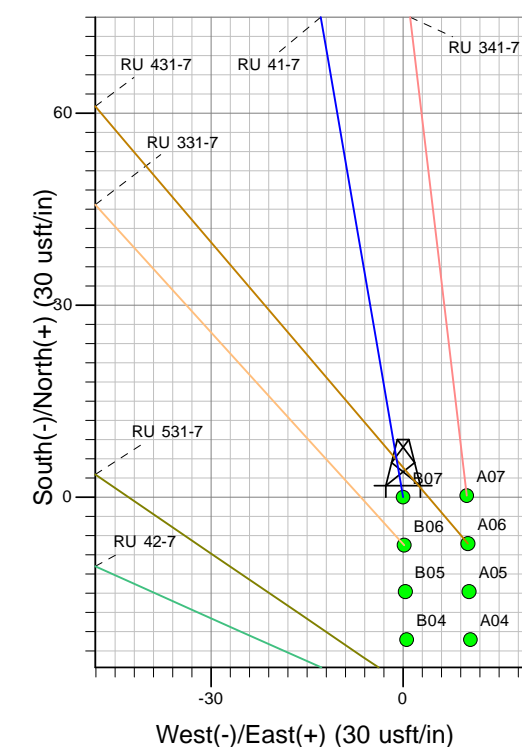


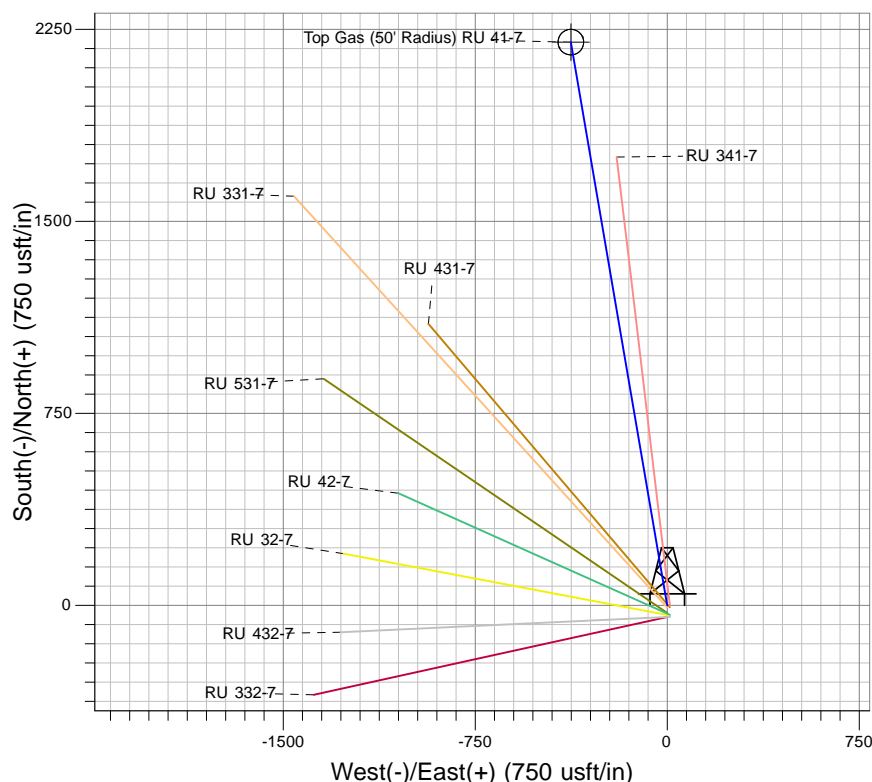


Well Name: RU 41-7
Surface Location: RU 42-7 Pad
North American Datum 1983 , US State Plane 1983 , Colorado Central Zone
Ground Elevation: 7737.00

+N/-S	+E/-W	Northing	Easting	Latitude	Longitude	Slot
0.00	0.00	1600636.20	2348394.40	39.45979	-107.80808	B07

KELLY BUSHING @ 7763.00usft (Nabors 576 (26' RKB) kjs)

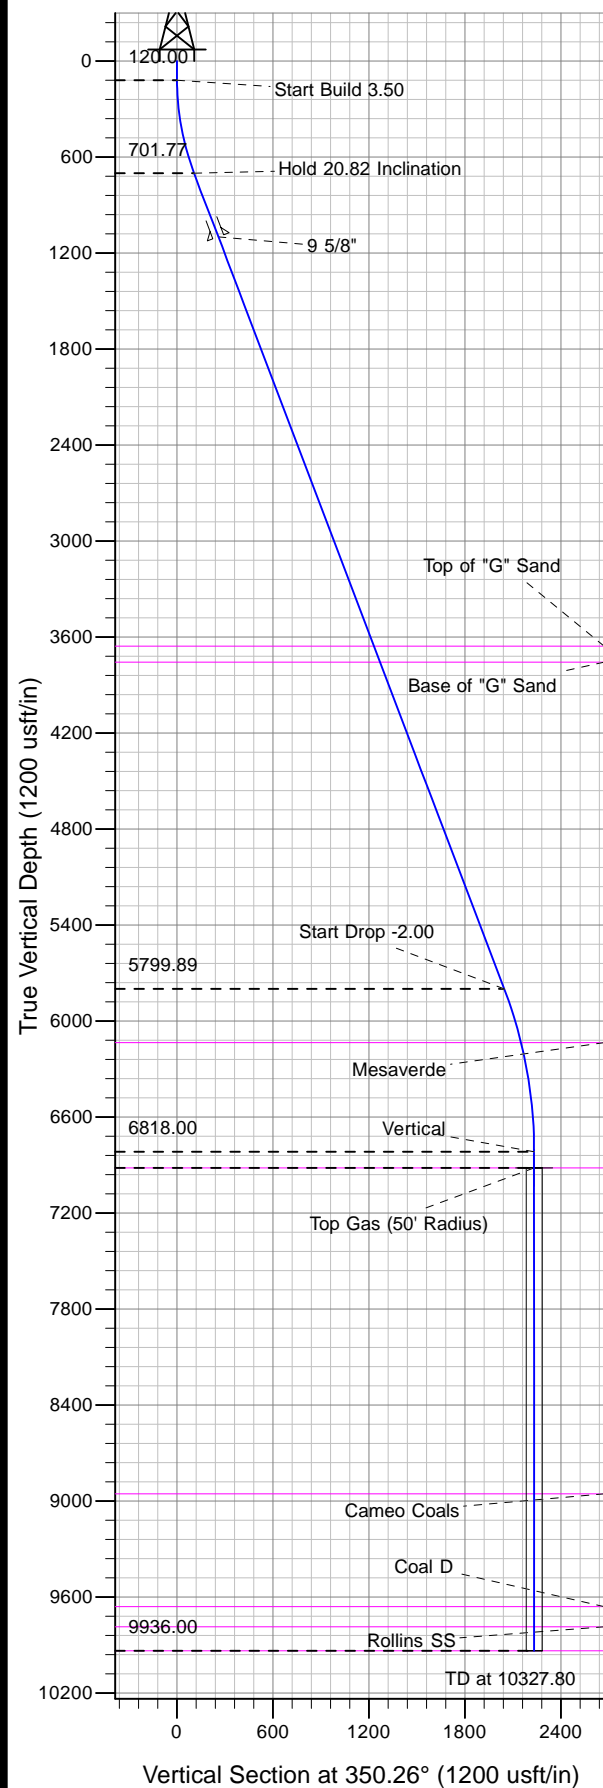

Project: RU 07-07S-093W
Site: RU 42-7 Pad
Well: RU 41-7
Plan #3 22Nov13 kjs

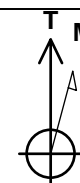

Azimuths to True North
Magnetic North: 10.58°
Magnetic Field
Strength: 52530.4snT
Dip Angle: 65.83°
Date: 10/28/2008
Model: IGRF200510

ANNOTATIONS

TVD	MD	Inc	Azi	+N/-S	+E/-W	VSect	Departure	Annotation
120.00	120.00	0.00	0.00	0.00	0.00	0.00	0.00	Start Build 3.50
701.77	714.77	20.82	350.29	105.33	-18.02	106.87	106.87	Hold 20.82 Inclination
5799.89	6168.94	20.82	350.29	2015.91	-344.89	2045.20	2045.20	Start Drop -2.00
6818.00	7209.80	0.00	0.00	2200.25	-376.43	2232.21	2232.21	Vertical
6818.00	7309.80	0.00	0.00	2200.25	-376.43	2232.21	2232.21	Top Gas
9936.00	10327.80	0.00	0.00	2200.25	-376.43	2232.21	2232.21	TD at 10327.80