




Lat40°, Inc. 1635 Foxtrail Drive, Suite 325 Loveland, CO 970-776-3321

MULTI-WELL PLAN

STATE WHITETAIL O-36 PAD

THIS MAP DOES NOT REPRESENT A BOUNDARY SURVEY

SECTION: 36
TOWNSHIP: 6N
RANGE: 62W

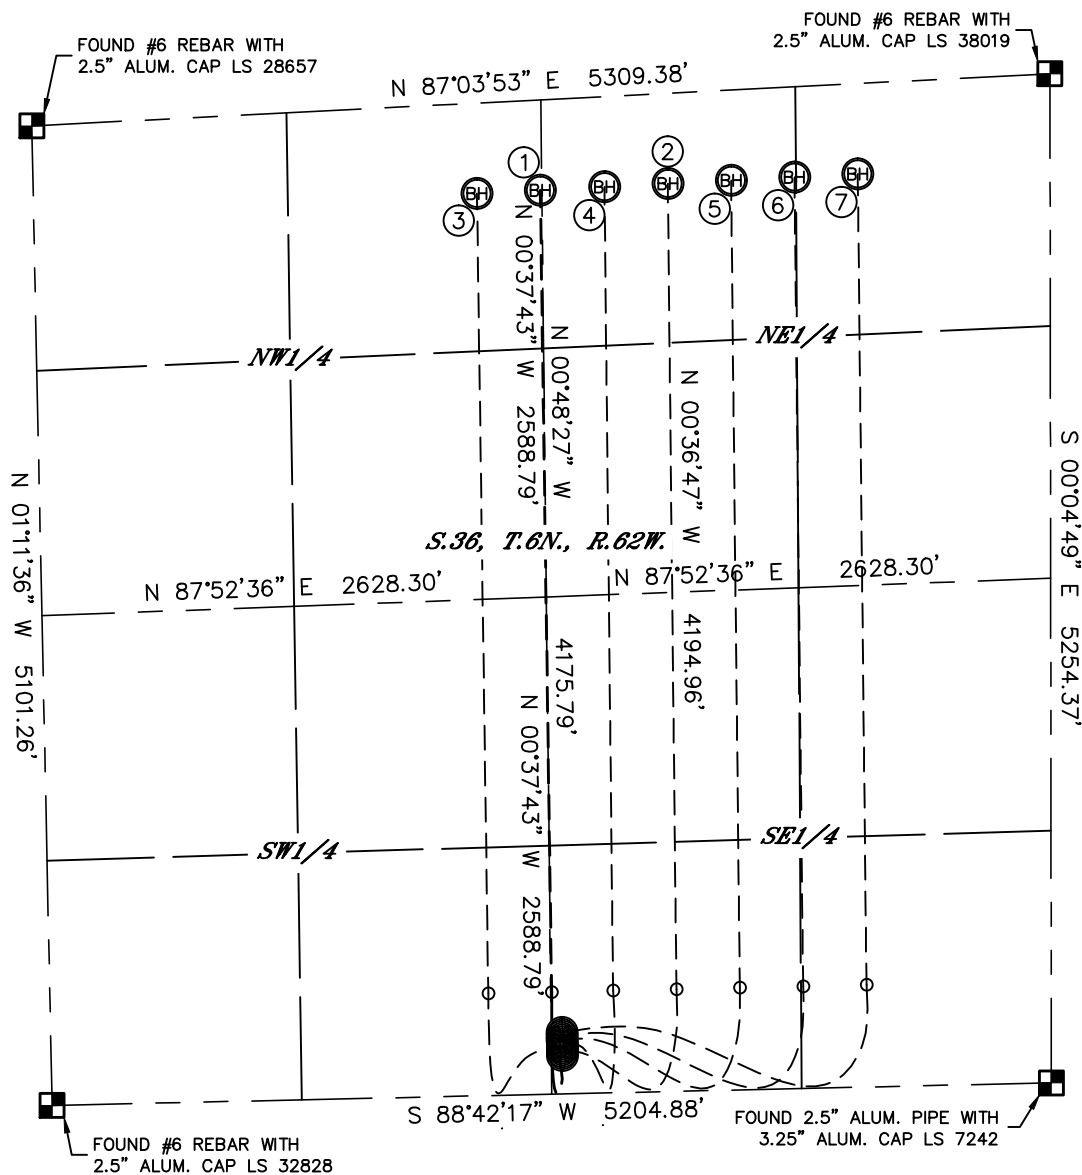


| # | WELL NAME | SHL FOOTAGE | | | | SHL LAT° | SHL LONG° |
|---|-----------------------------|-------------|-----|------|-----|----------|------------|
| 1 | STATE WHITETAIL O-K-36HNB | 200 | FSL | 2546 | FEL | 40.43789 | -104.27136 |
| 2 | STATE WHITETAIL 34-31-36HNB | 220 | FSL | 2547 | FEL | 40.43795 | -104.27136 |
| 3 | STATE WHITETAIL A3-36 | 240 | FSL | 2547 | FEL | 40.43800 | -104.27136 |
| 4 | STATE WHITETAIL A4-36 | 260 | FSL | 2547 | FEL | 40.43806 | -104.27136 |
| 5 | STATE WHITETAIL A5-36 | 280 | FSL | 2548 | FEL | 40.43811 | -104.27136 |
| 6 | STATE WHITETAIL A6-36 | 300 | FSL | 2548 | FEL | 40.43817 | -104.27136 |
| 7 | STATE WHITETAIL A7-36 | 320 | FSL | 2549 | FEL | 40.43822 | -104.27136 |

LEGEND

■ = ALIQUOT MONUMENT AS DESCRIBED

○ = CALCULATED POSITION

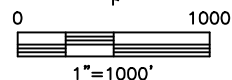

SHEET 1 OF 2

DATE: 11/13/2013
PROJECT#: 2012072



MULTI-WELL PLAN
STATE WHITETAIL O-36 PAD

SECTION: 36
TOWNSHIP: 6N
RANGE: 62W

