


K:\LANDAR\03132013_791_COLORADO_T3N_R67W_SEC_8\DWG\LOCATION DRAWING\BERRY FARMS 31N-8HZ.dwg, 11/21/2013 8:32:51 AM, lss

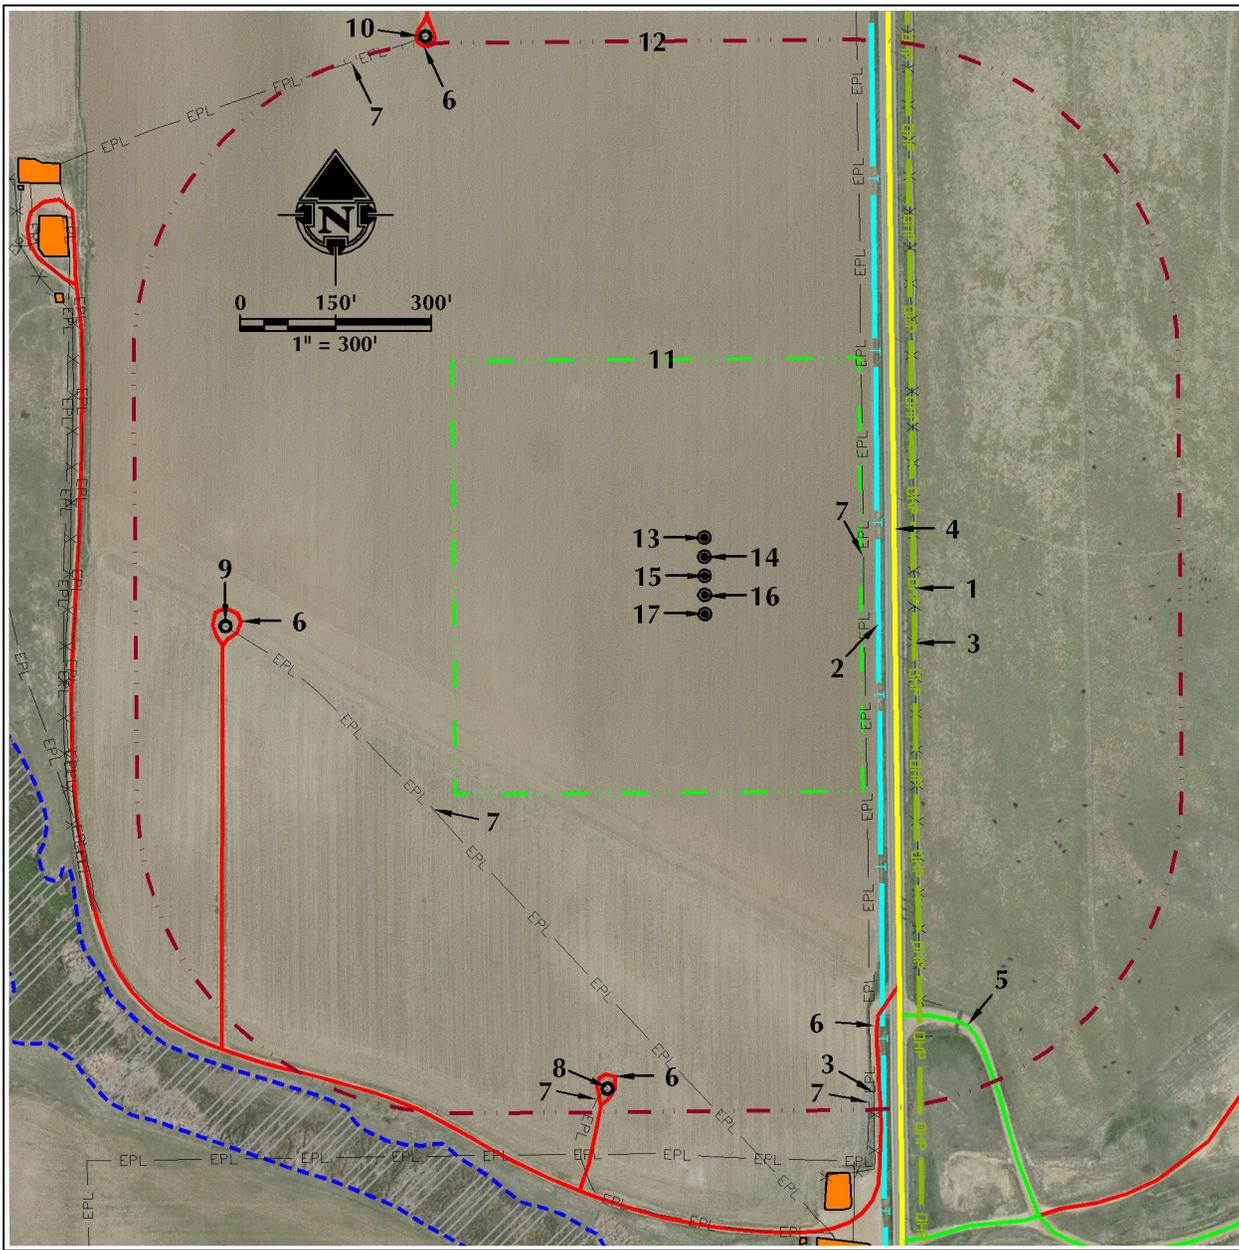

FEATURE NOTES

1. OVERHEAD POWER LINE IS ±328' E.
2. EXISTING BURIED TELEPHONE LINE IS ±272' E.
3. EXISTING FENCES ARE ±329' E AND ±835' S.
4. COUNTY ROAD 17 IS ±298' E.
5. EXISTING IMPROVED ROAD IS ±753' SE.
6. EXISTING PRIMITIVE ROADS ARE ±710' SE, ±797' S, ±732' W AND ±938' NW.
7. EXISTING BURIED PIPELINES ARE ±249' E, ±820' S, ±563' SW AND ±954' NW.
8. EXISTING WELL: BERRY 8-8 IS ±819' S.
9. EXISTING WELL: BERRY 1 IS ±757' W.
10. EXISTING WELL: BERRY 41-8 IS ±954' NW
11. PROPOSED WELL PAD: BERRY FARMS 31N-8HZ
12. WELL PAD 500' BUFFER
13. PROPOSED WELL: BERRY FARMS 30N-8HZ
14. PROPOSED WELL: BERRY FARMS 31C-8HZ
15. PROPOSED WELL: BERRY FARMS 31N-8HZ
16. PROPOSED WELL: BERRY FARMS 32C-8HZ
17. PROPOSED WELL: BERRY FARMS 32N-8HZ

LEGEND

- | | | | |
|-----|-----------------------|---------|-------------------------|
| ○ | EXISTING WELL | — EPL — | EXISTING PIPELINE |
| ⊙ | PROPOSED WELL | — DHP — | OVERHEAD POWER LINE |
| ⊕ | WATER WELL | — UGP — | BURIED POWER LINE |
| ⊗ | EXISTING FENCE | — UFB — | BURIED FIBER OPTIC |
| — | COUNTY ROAD | — T — | BURIED TELEPHONE |
| — | IMPROVED ROAD | — | DITCH/CANAL/DRAINAGE |
| — | PRIMITIVE ROAD | □ | ELECTRIC BOX |
| --- | 500' BUFFER | □ | PRODUCTION FACILITY |
| --- | WELL PAD | □ | EXISTING BUILDINGS |
| --- | PROPOSED FACILITY PAD | □ | RESIDENCE/BUILDING UNIT |
| | | □ | POND |
| | | □ | WETLANDS |

LOCATION DRAWING - BERRY FARMS 31N-8HZ

WELL PAD - LOCATION DRAWING
 BERRY FARMS 30N-8HZ,
 BERRY FARMS 31C-8HZ, BERRY FARMS 31N-8HZ,
 BERRY FARMS 32C-8HZ & BERRY FARMS 32N-8HZ
 LOCATED IN SE1/4 NE1/4 & NE1/4 NE1/4
 SECTION 8 T3N, R67W, 6TH P.M.
 WELD COUNTY, COLORADO

**Kerr-McGee Oil &
 Gas Onshore L.P.**
 1099 18th Street
 Denver, Colorado 80202



LOVELAND OFFICE
 1635 Foxtrail Drive, Suite 204
 Loveland, Colorado 80538
 Phone 970-776-4331

SHERIDAN OFFICE
 2155 North Main Street
 Sheridan, Wyoming 82801
 Phone 307-674-0609

DATA SOURCES:
 - AERIAL COURTESY OF ESRI, INC.
 - WATER WELLS COURTESY OF COLORADO
 DIVISION OF WATER RESOURCES

ALL MEASUREMENTS ARE MADE FROM
 REFERENCE WELL:
 BERRY FARMS 31N-8HZ
 LAT: 40.243853° (NAD83)
 LONG: -104.905895° (NAD83)
 EXISTING GROUND ELEVATION= 4820.7'
 WELL FOOTAGES: 1367' FNL & 300' FEL

SURFACE USE: IRRIGATED CROP

SCALE: 1" = 300'

DATE SURVEYED: 8/13/13

DATE: 9/24/13
REVISED: 11/22/13