
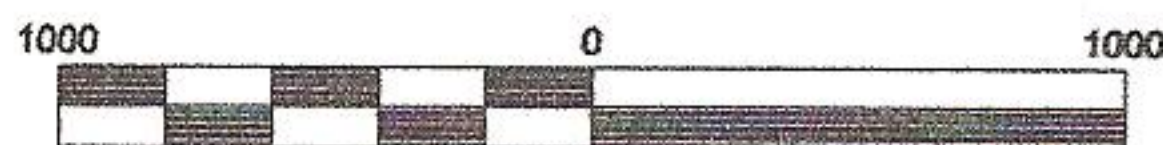


WELL LOCATION PLOT

for JAVERNICK OIL - DRAPER NO. 4
LOCATED IN THE NE 1/4 OF SECTION 28,
T. 20 S., R. 69 W. OF THE 6TH P.M.,
FREMONT COUNTY, COLORADO

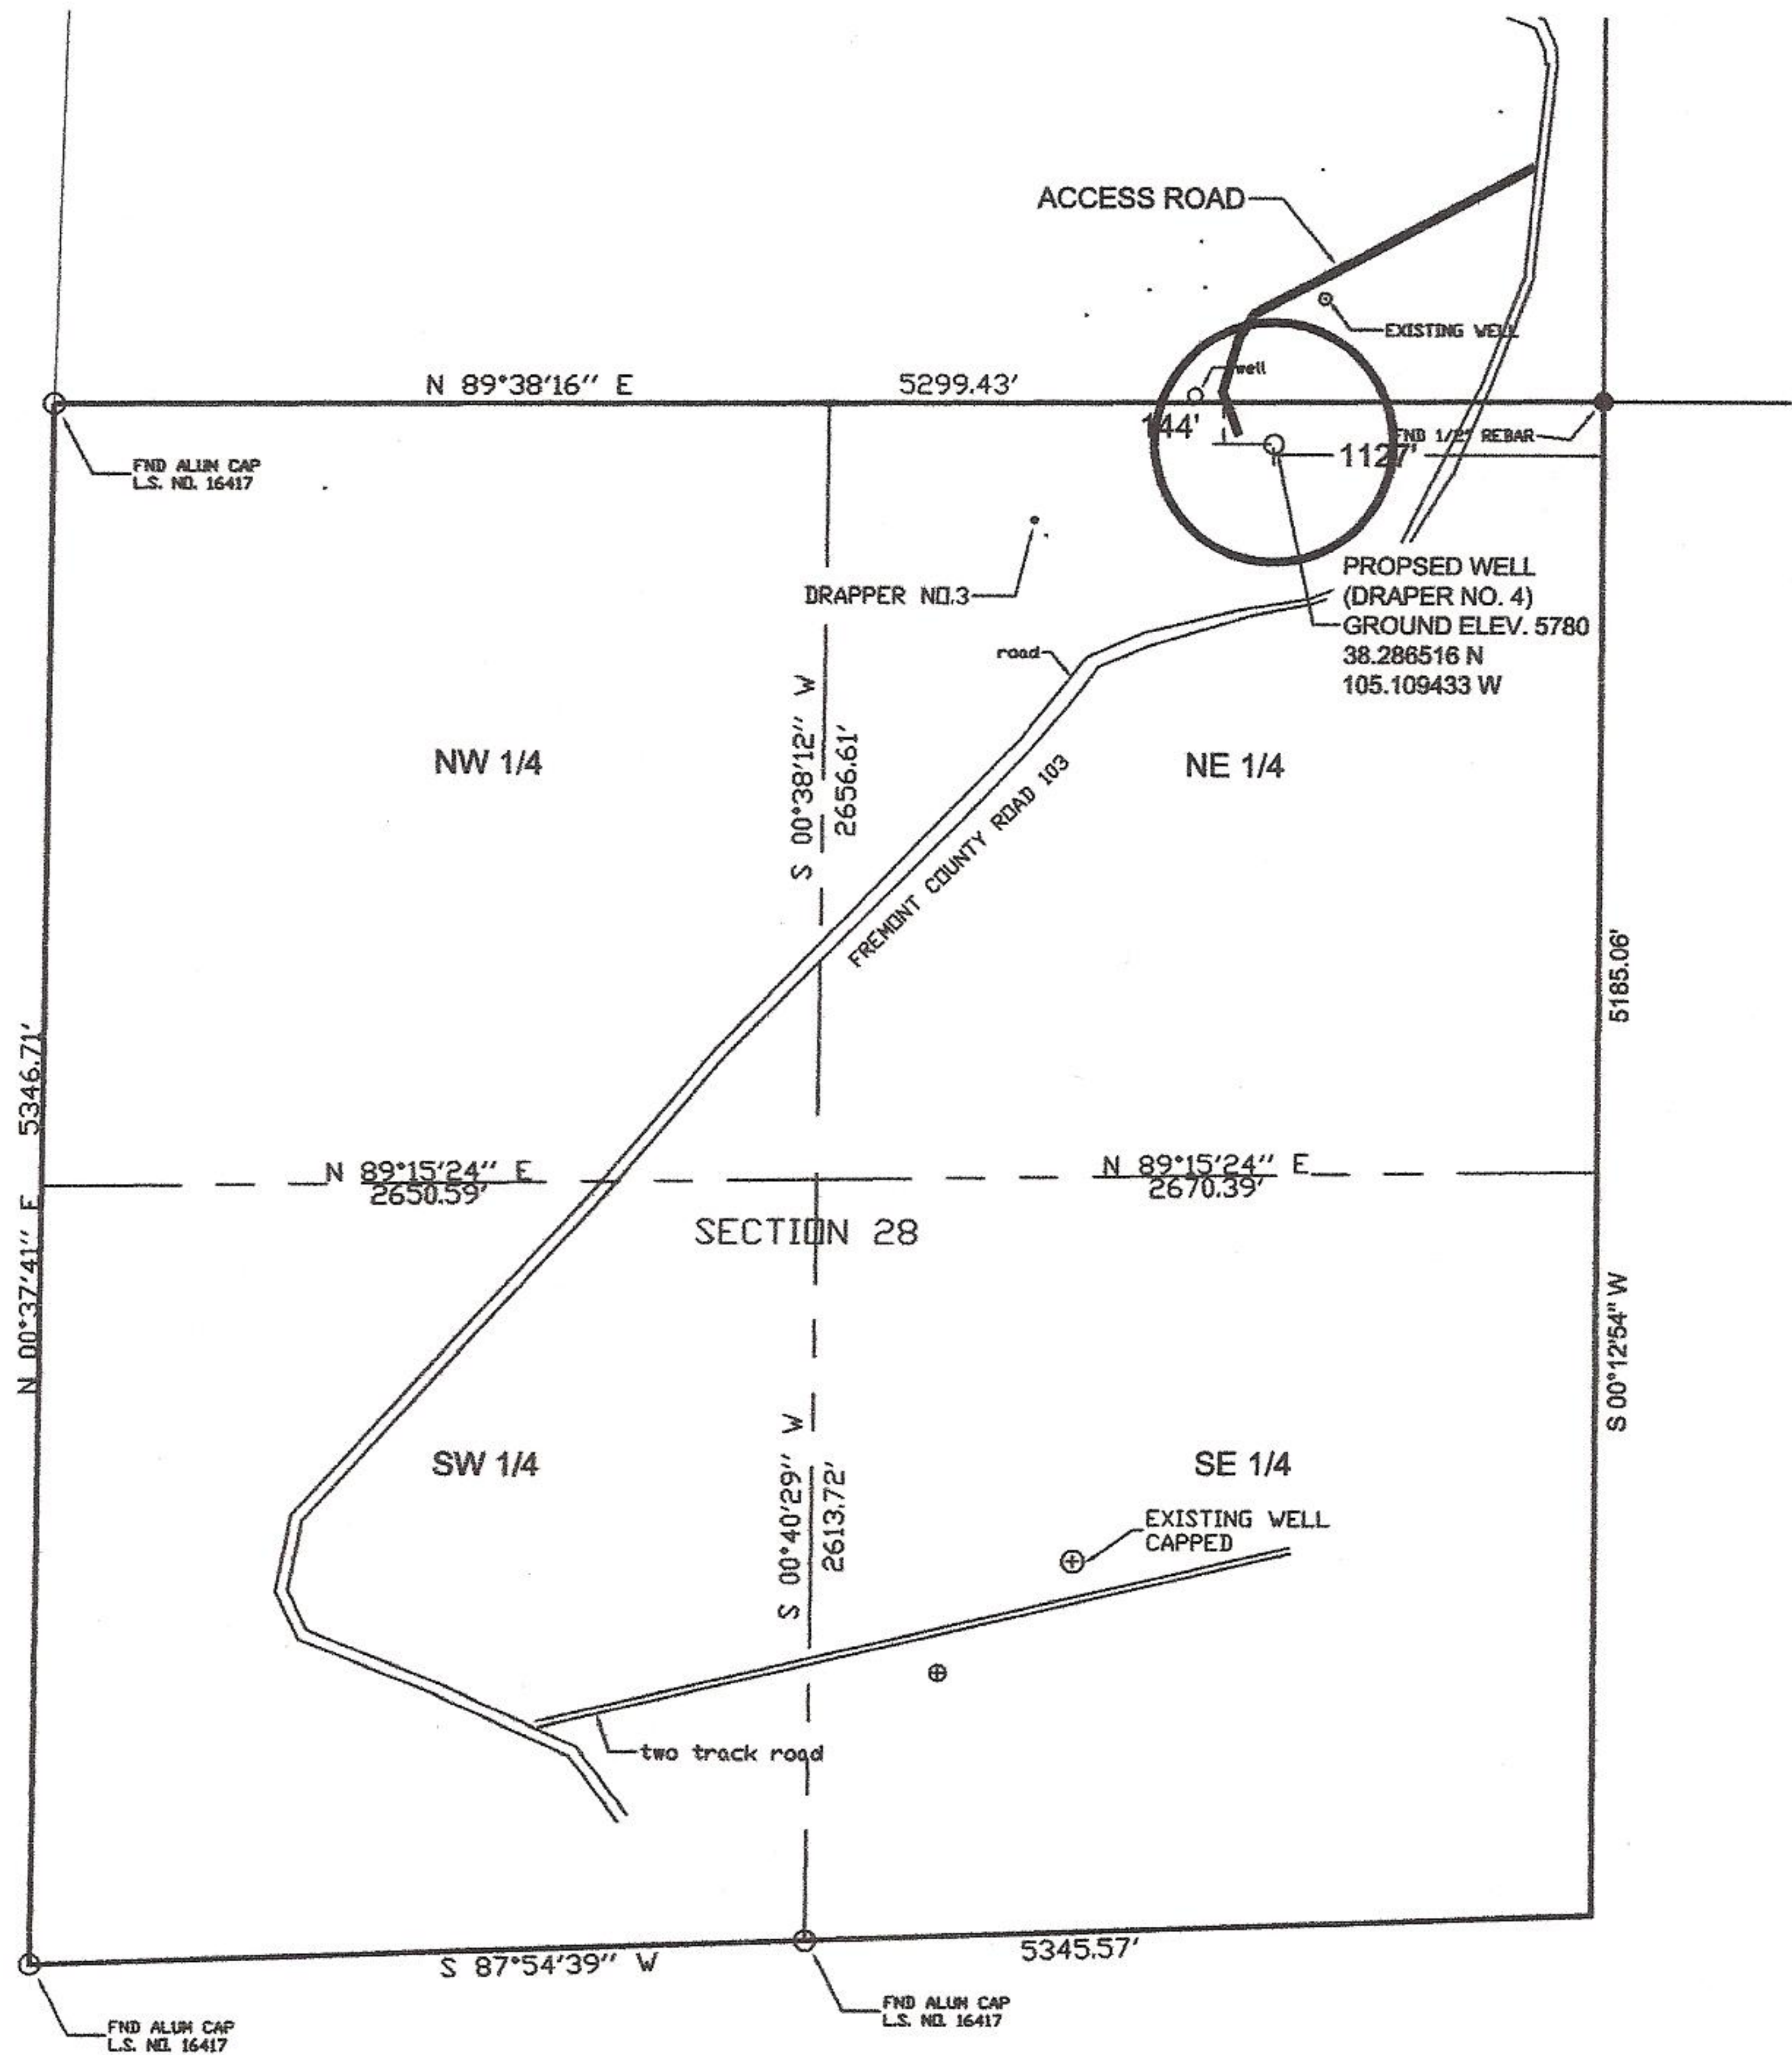

Scale 1" = 1000'

400 FOOT IMPROVEMENTS

NO IMPROVEMENTS
WITHIN 400' RADIUS

CORNERSTONE
LAND SURVEYING, LLC

1022 PHAY AVE.
CANON CITY, COLORADO 81212
719-275-8881

APRIL 8, 2013

JOB # JAVOIL81