
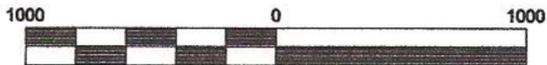


# WELL LOCATION PLOT

for JAVERNICK OIL - DRAPER NO. 4  
LOCATED IN THE <sup>NE 1/4</sup> OF SECTION 28,  
T. 20 S., R. 69 W. OF THE 6TH P.M.,  
FREMONT COUNTY, COLORADO

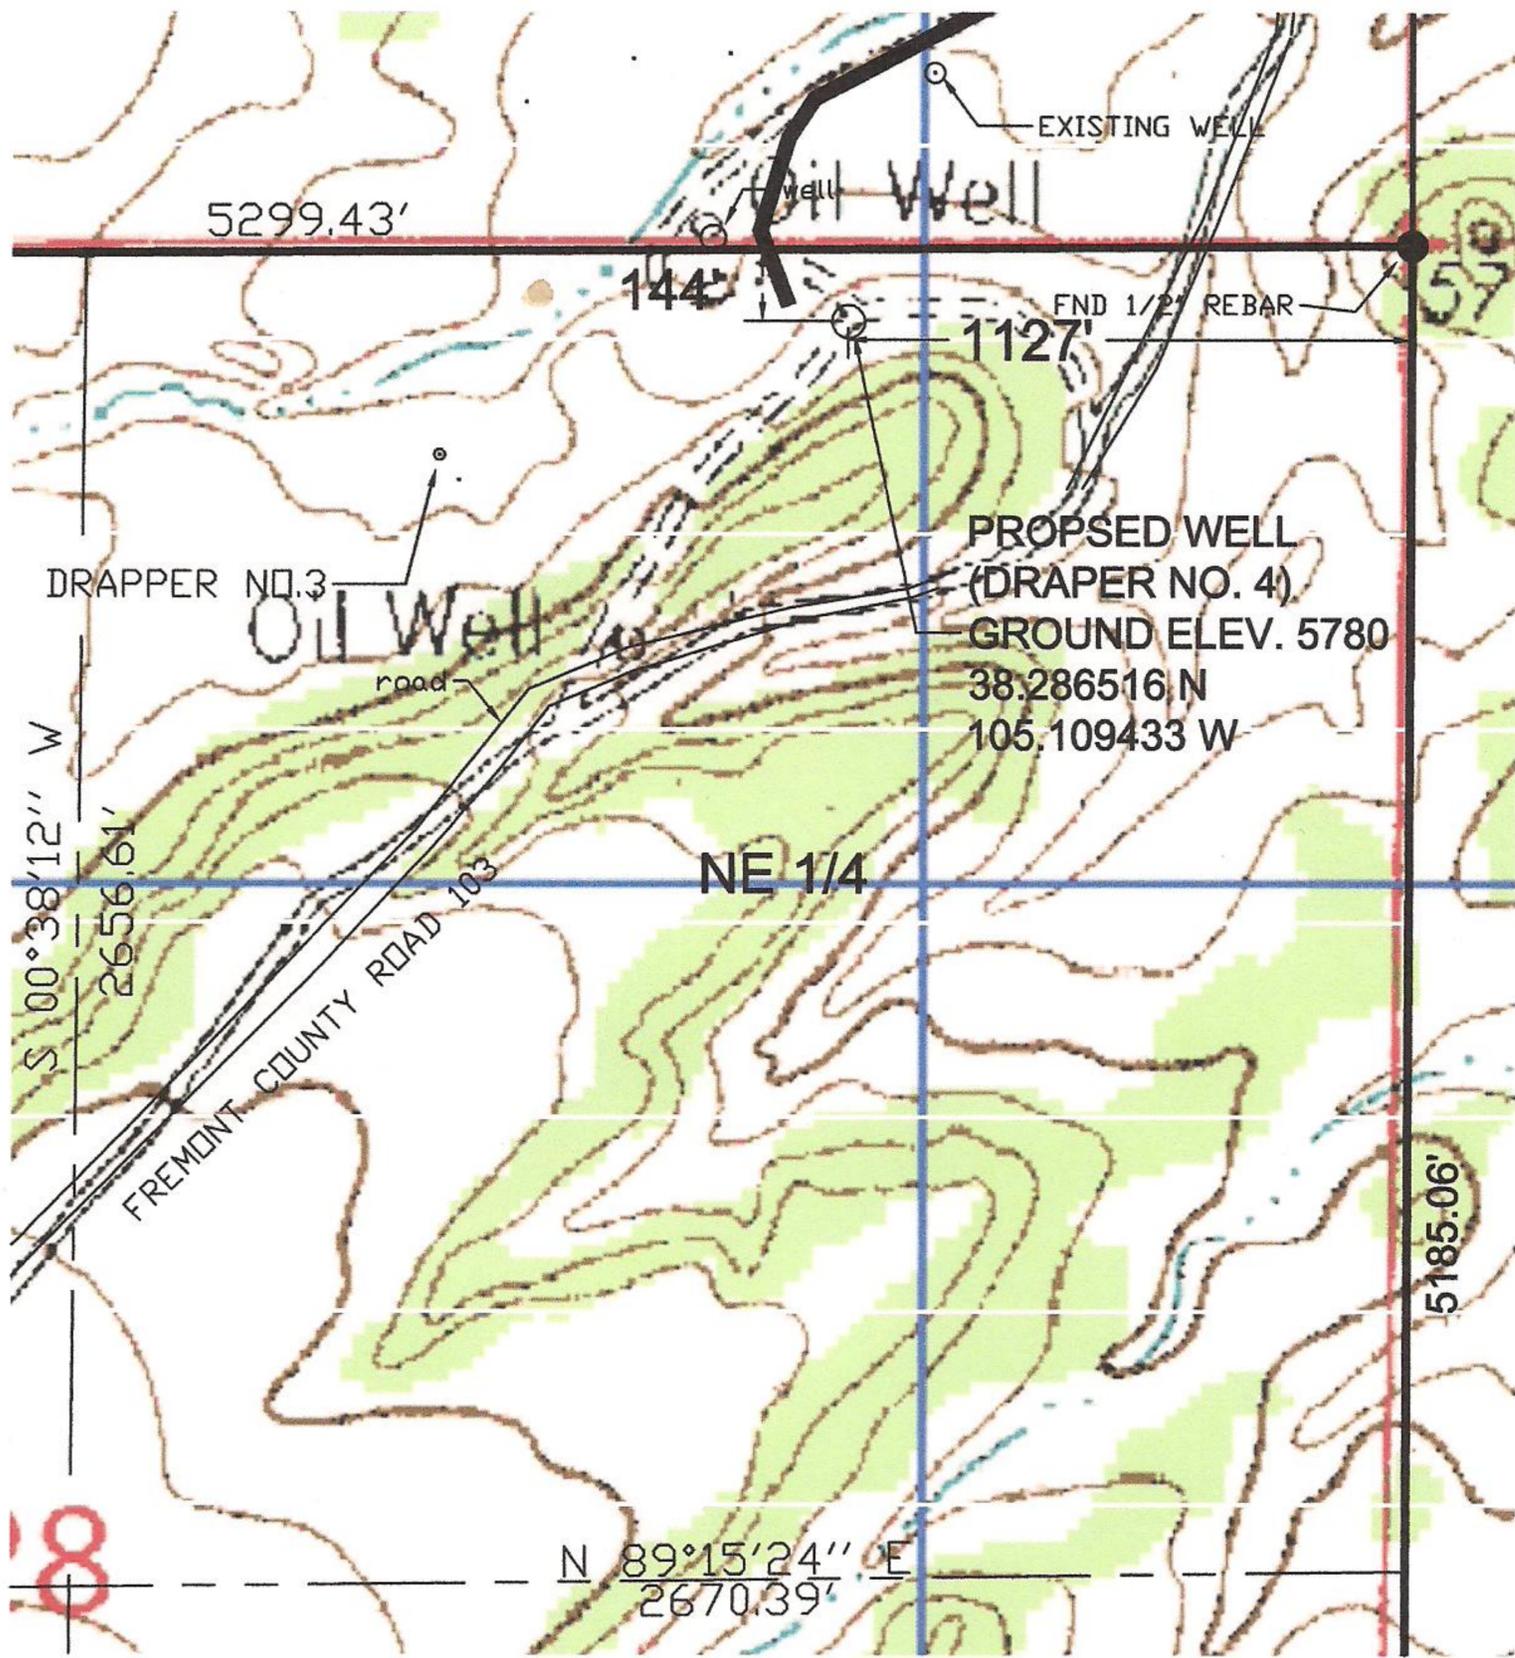

Scale 1" = 500'

## TOPO MAP

**CORNERSTONE  
LAND SURVEYING, LLC**

1022 PHAY AVE.  
CANON CITY, COLORADO 81212  
719-275-8881

APRIL 8, 2013

JOB # JAVOIL81