

CERTIFICATE OF SURVEYOR:

THIS IS TO CERTIFY THAT THE ABOVE PLAT WAS PREPARED FROM FIELD NOTES OF ACTUAL SURVEY MADE BY ME OR UNDER MY SUPERVISION AND THAT THE SAME ARE TRUE AND CORRECT TO THE BEST OF MY KNOWLEDGE AND BELIEF. THIS CERTIFICATE DOES NOT REPRESENT A LAND SURVEY PLAT OR IMPROVEMENT SURVEY PLAT AS DEFINED BY C.S. 38-51-102 AND CANNOT BE RELIED UPON TO DETERMINE OWNERSHIP.


Benjamin J. Reenders
PROFESSIONAL LAND SURVEYOR
10/30/13

NEAREST CULTURAL ITEMS:

BUILDING: ±252' W
BUILDING UNIT: ±378' W
HIGH OCCUPANCY BUILDING UNIT: 5280'+
DESIGNATED OUTSIDE ACTIVITY AREA: 5280'+
PUBLIC ROAD: ±276' N
ABOVE GROUND UTILITY: ±241' N
RAILROAD: 5280'+
PROPERTY LINE: ±170' W



**BONANZA
CREEK**

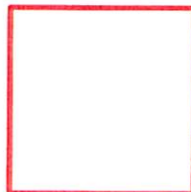


Wellbore Spacing Unit Outline

Wellbore Spacing Unit Map P. 1/2

05 November 2013 ksc

Wetco Farms A-4-9MRLC
W2/W2 Sec 04 T4N R63W 6th PM
E2/E2 Sec 05 T4N R63W 6th PM
Weld County, Colorado

T4N, R63W

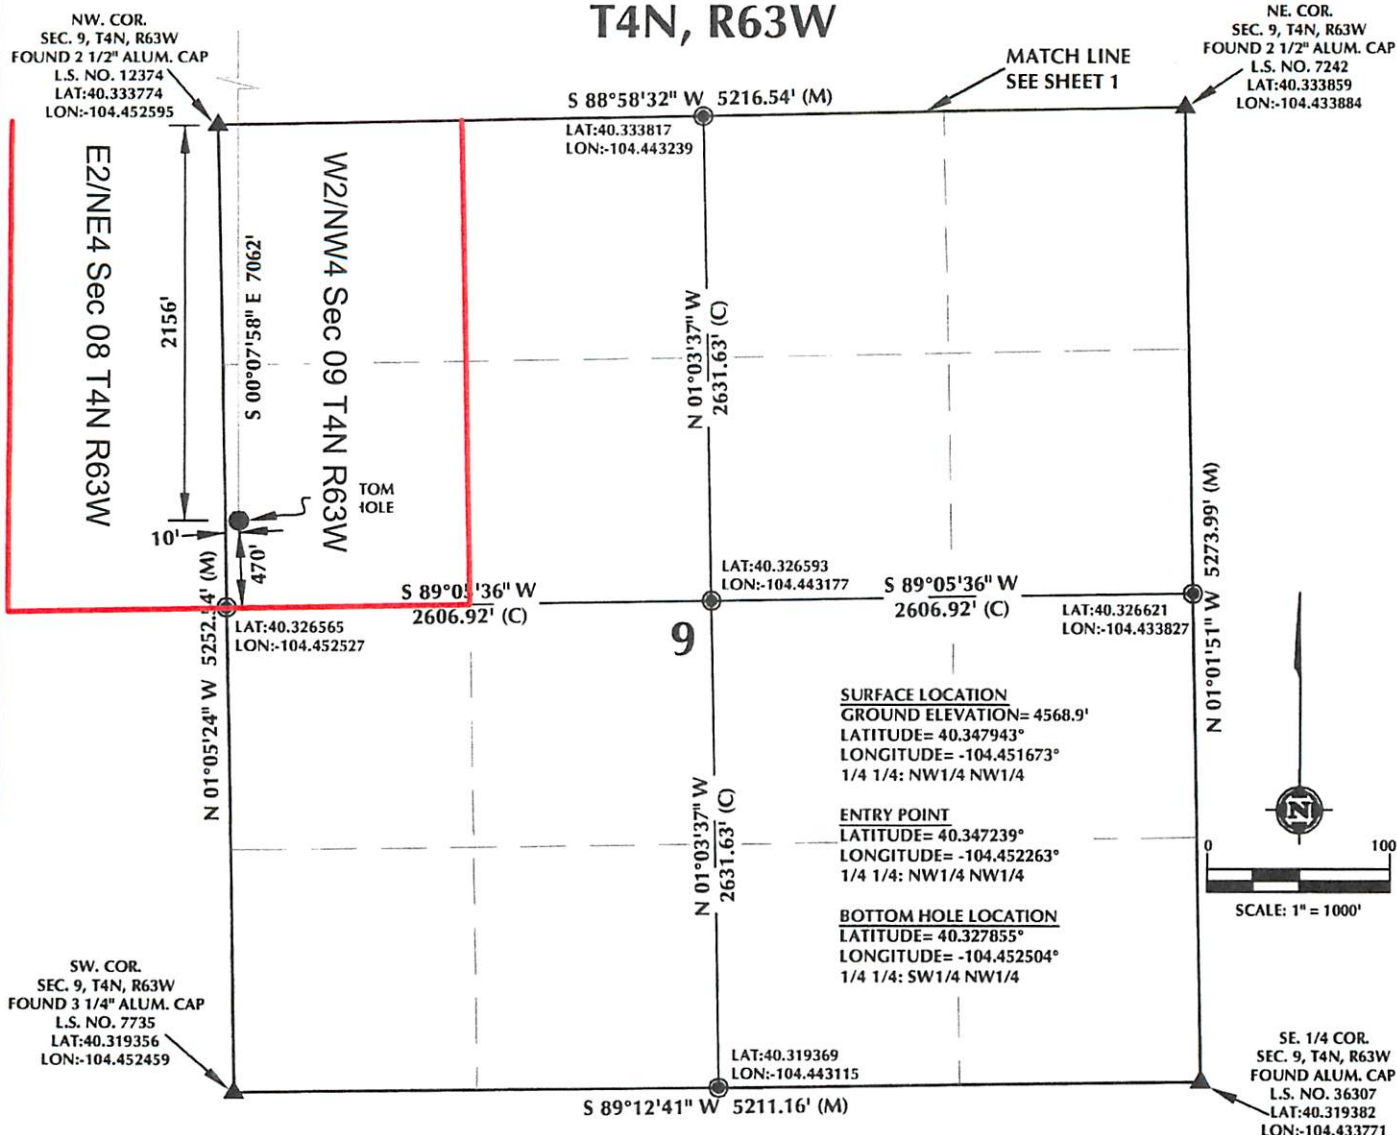

CERTIFICATE OF SURVEYOR:

THIS IS TO CERTIFY THAT THE ABOVE PLAT WAS PREPARED FROM FIELD NOTES OF ACTUAL SURVEY MADE BY ME OR UNDER MY SUPERVISION AND THAT THE SAME ARE TRUE AND CORRECT TO THE BEST OF MY KNOWLEDGE AND BELIEF.

NEAREST CULTURAL ITEMS:


BUILDING: ±252' W
BUILDING UNIT: ±378' W
HIGH OCCUPANCY BUILDING UNIT: 5280'+
DESIGNATED OUTSIDE ACTIVITY AREA: 5280'+

NOTES:

1. ▲ INDICATES SECTION CORNER
2. ● INDICATES CALCULATED CORNER
3. DRAWING LATITUDE AND LONGITUDE COORDINATES ARE NAD 83 (CORS 96)(EPOCH:2002)
4. ELEVATION BASED ON NAVD88 (GEOID09)
5. BASIS OF BEARING DERIVED FROM COLORADO COORDINATE



**BONANZA
CREEK**

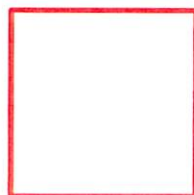

Wellbore Spacing Unit Outline



Wellbore Spacing Unit Map P. 2/2

05 November 2013 ksc

Wetco Farms A-4-9MRLC
W2/NW4 Sec 09 T4N R63W 6th PM
E2/NE4 Sec 08 T4N R63W 6th PM
Weld County, Colorado