





Lat40°, Inc. 1635 Foxtrail Drive, Suite 325 Loveland, CO 970-776-3321

MULTI-WELL PLAN

BECKER RANCH 5RU-HZ PAD

THIS MAP DOES NOT REPRESENT A BOUNDARY SURVEY

SECTION: 5
TOWNSHIP: 3N
RANGE: 64W

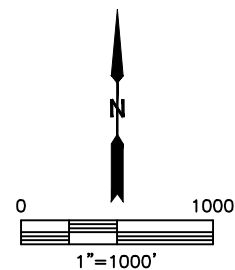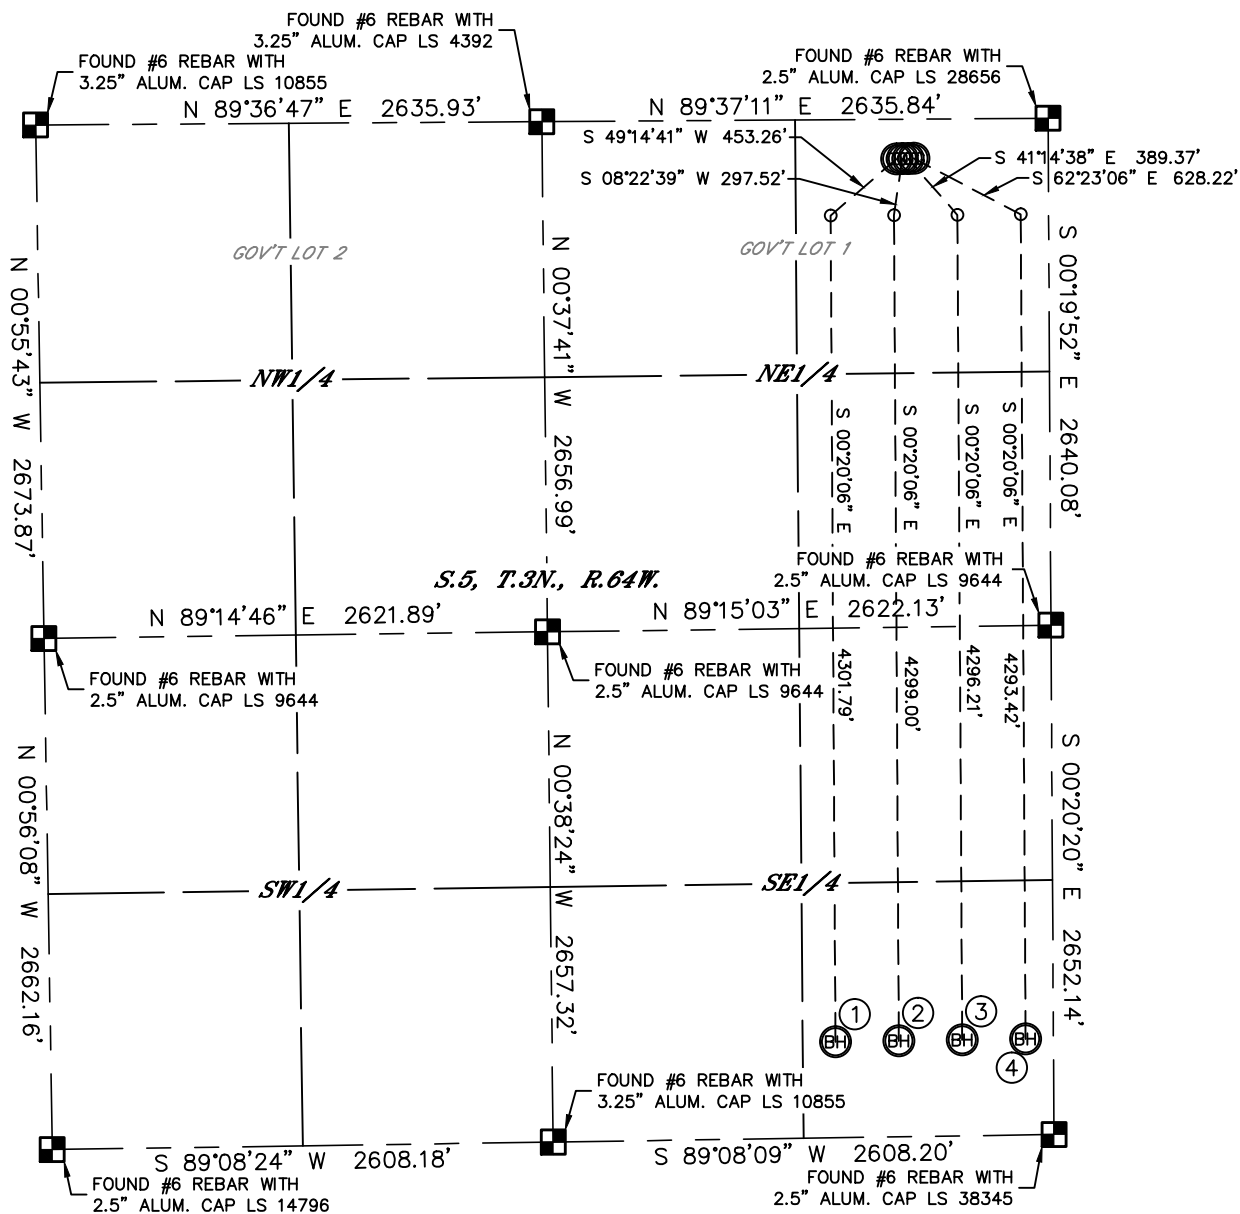

#	WELL NAME	BHL FOOTAGE				BHL LAT°	BHL LONG°
1	BECKER RANCH 5R-403	500	FSL	1135	FEL	40.24857	-104.56951
2	BECKER RANCH 5R-323	500	FSL	805	FEL	40.24858	-104.56832
3	BECKER RANCH 5U-443	500	FSL	475	FEL	40.24858	-104.56714
4	BECKER RANCH 5U-203	500	FSL	145	FEL	40.24858	-104.56596



Lat40°, Inc. 1635 Foxtrail Drive, Suite 325 Loveland, CO 970-776-3321

MULTI-WELL PLAN
BECKER RANCH 5RU-HZ PAD

SECTION: 5
TOWNSHIP: 3N
RANGE: 64W

