


## WELLBORE DIAGRAM

**CURRENT**

Directions: E 141st Ave @ Franklin St, 400' S, E into location

**Bayswater E&P LLC**  
**North Washington 8-23**  
NWSE Sec 23-T1S-R68W  
SHL: 2488' FSL, 1472' FEL  
BHL: 1980' FNL, 660' FEL  
Adams County CO  
05-001-09666

Updated  
1/9/2014  
RM

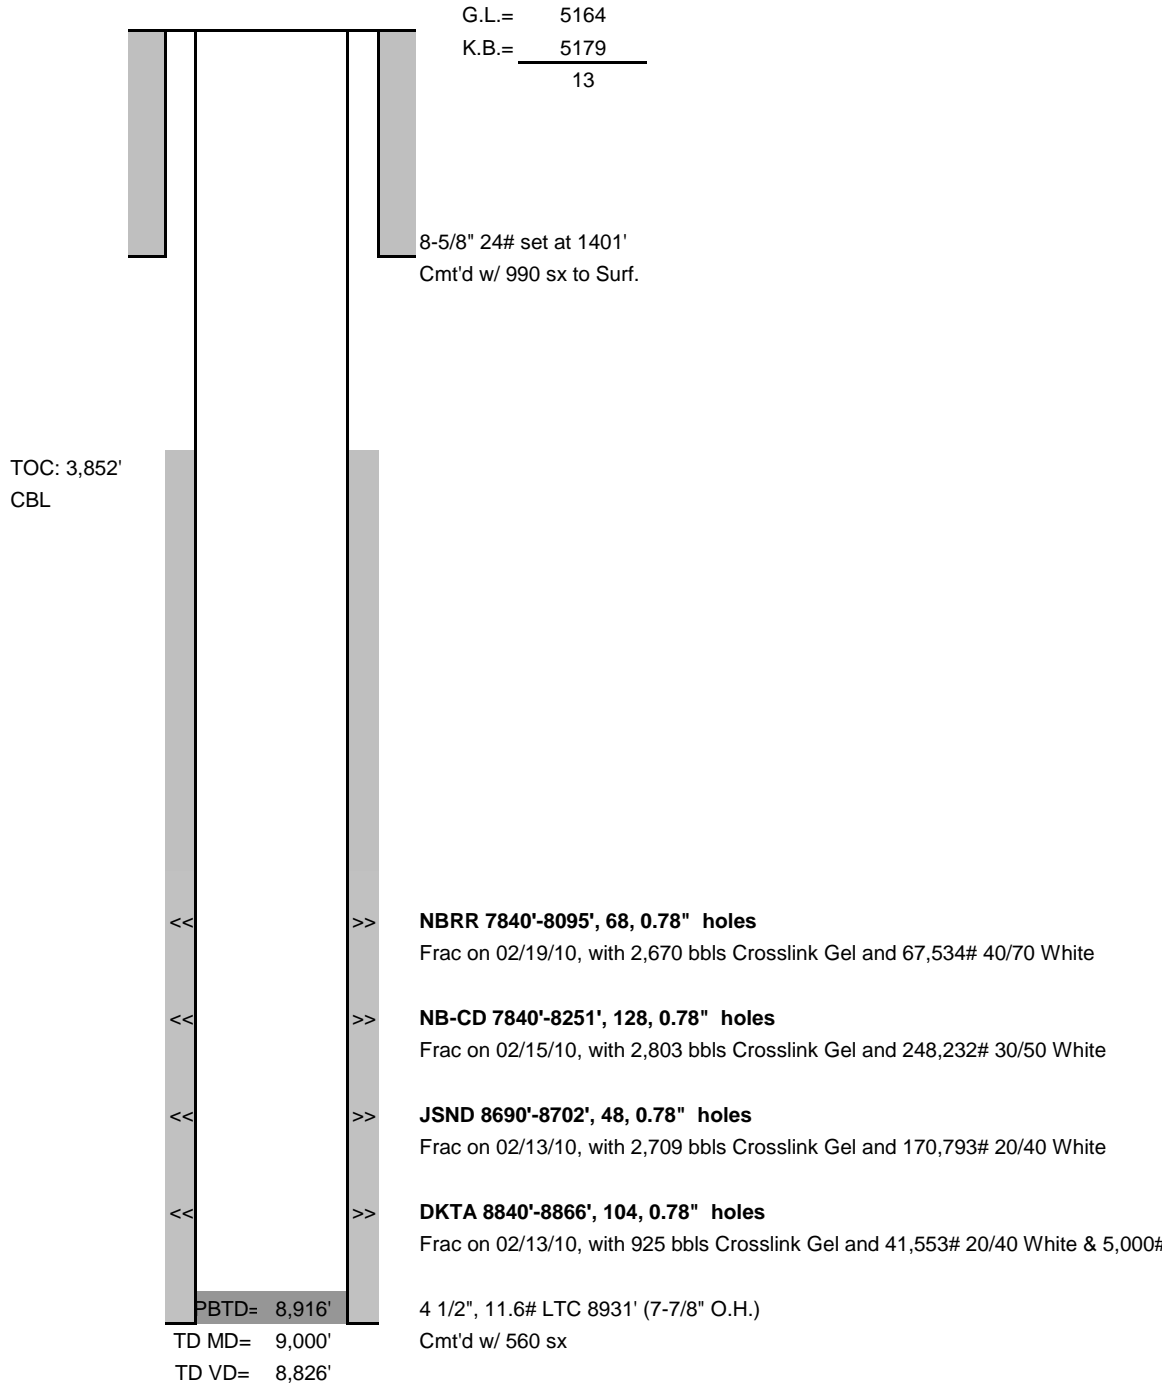

## WELLBORE DIAGRAM

## PROPOSED

Directions: E 141st Ave @ Franklin St, 400' S, E into location

**Bayswater E&P LLC**  
**North Washington 8-23**  
NWSE Sec 23-T1S-R68W  
SHL: 2488' FSL, 1472' FEL  
BHL: 1980' FNL, 660' FEL  
Adams County CO  
05-001-09666

Updated  
1/9/2014  
RM

