


$N^{1/2}$

REVISED: 12-29-10 M.D.

FIGURE #3

ROBERT L. KAY
REGISTERED
7492
LAND SURVEYOR
STATE OF COLORADO
12-20-13

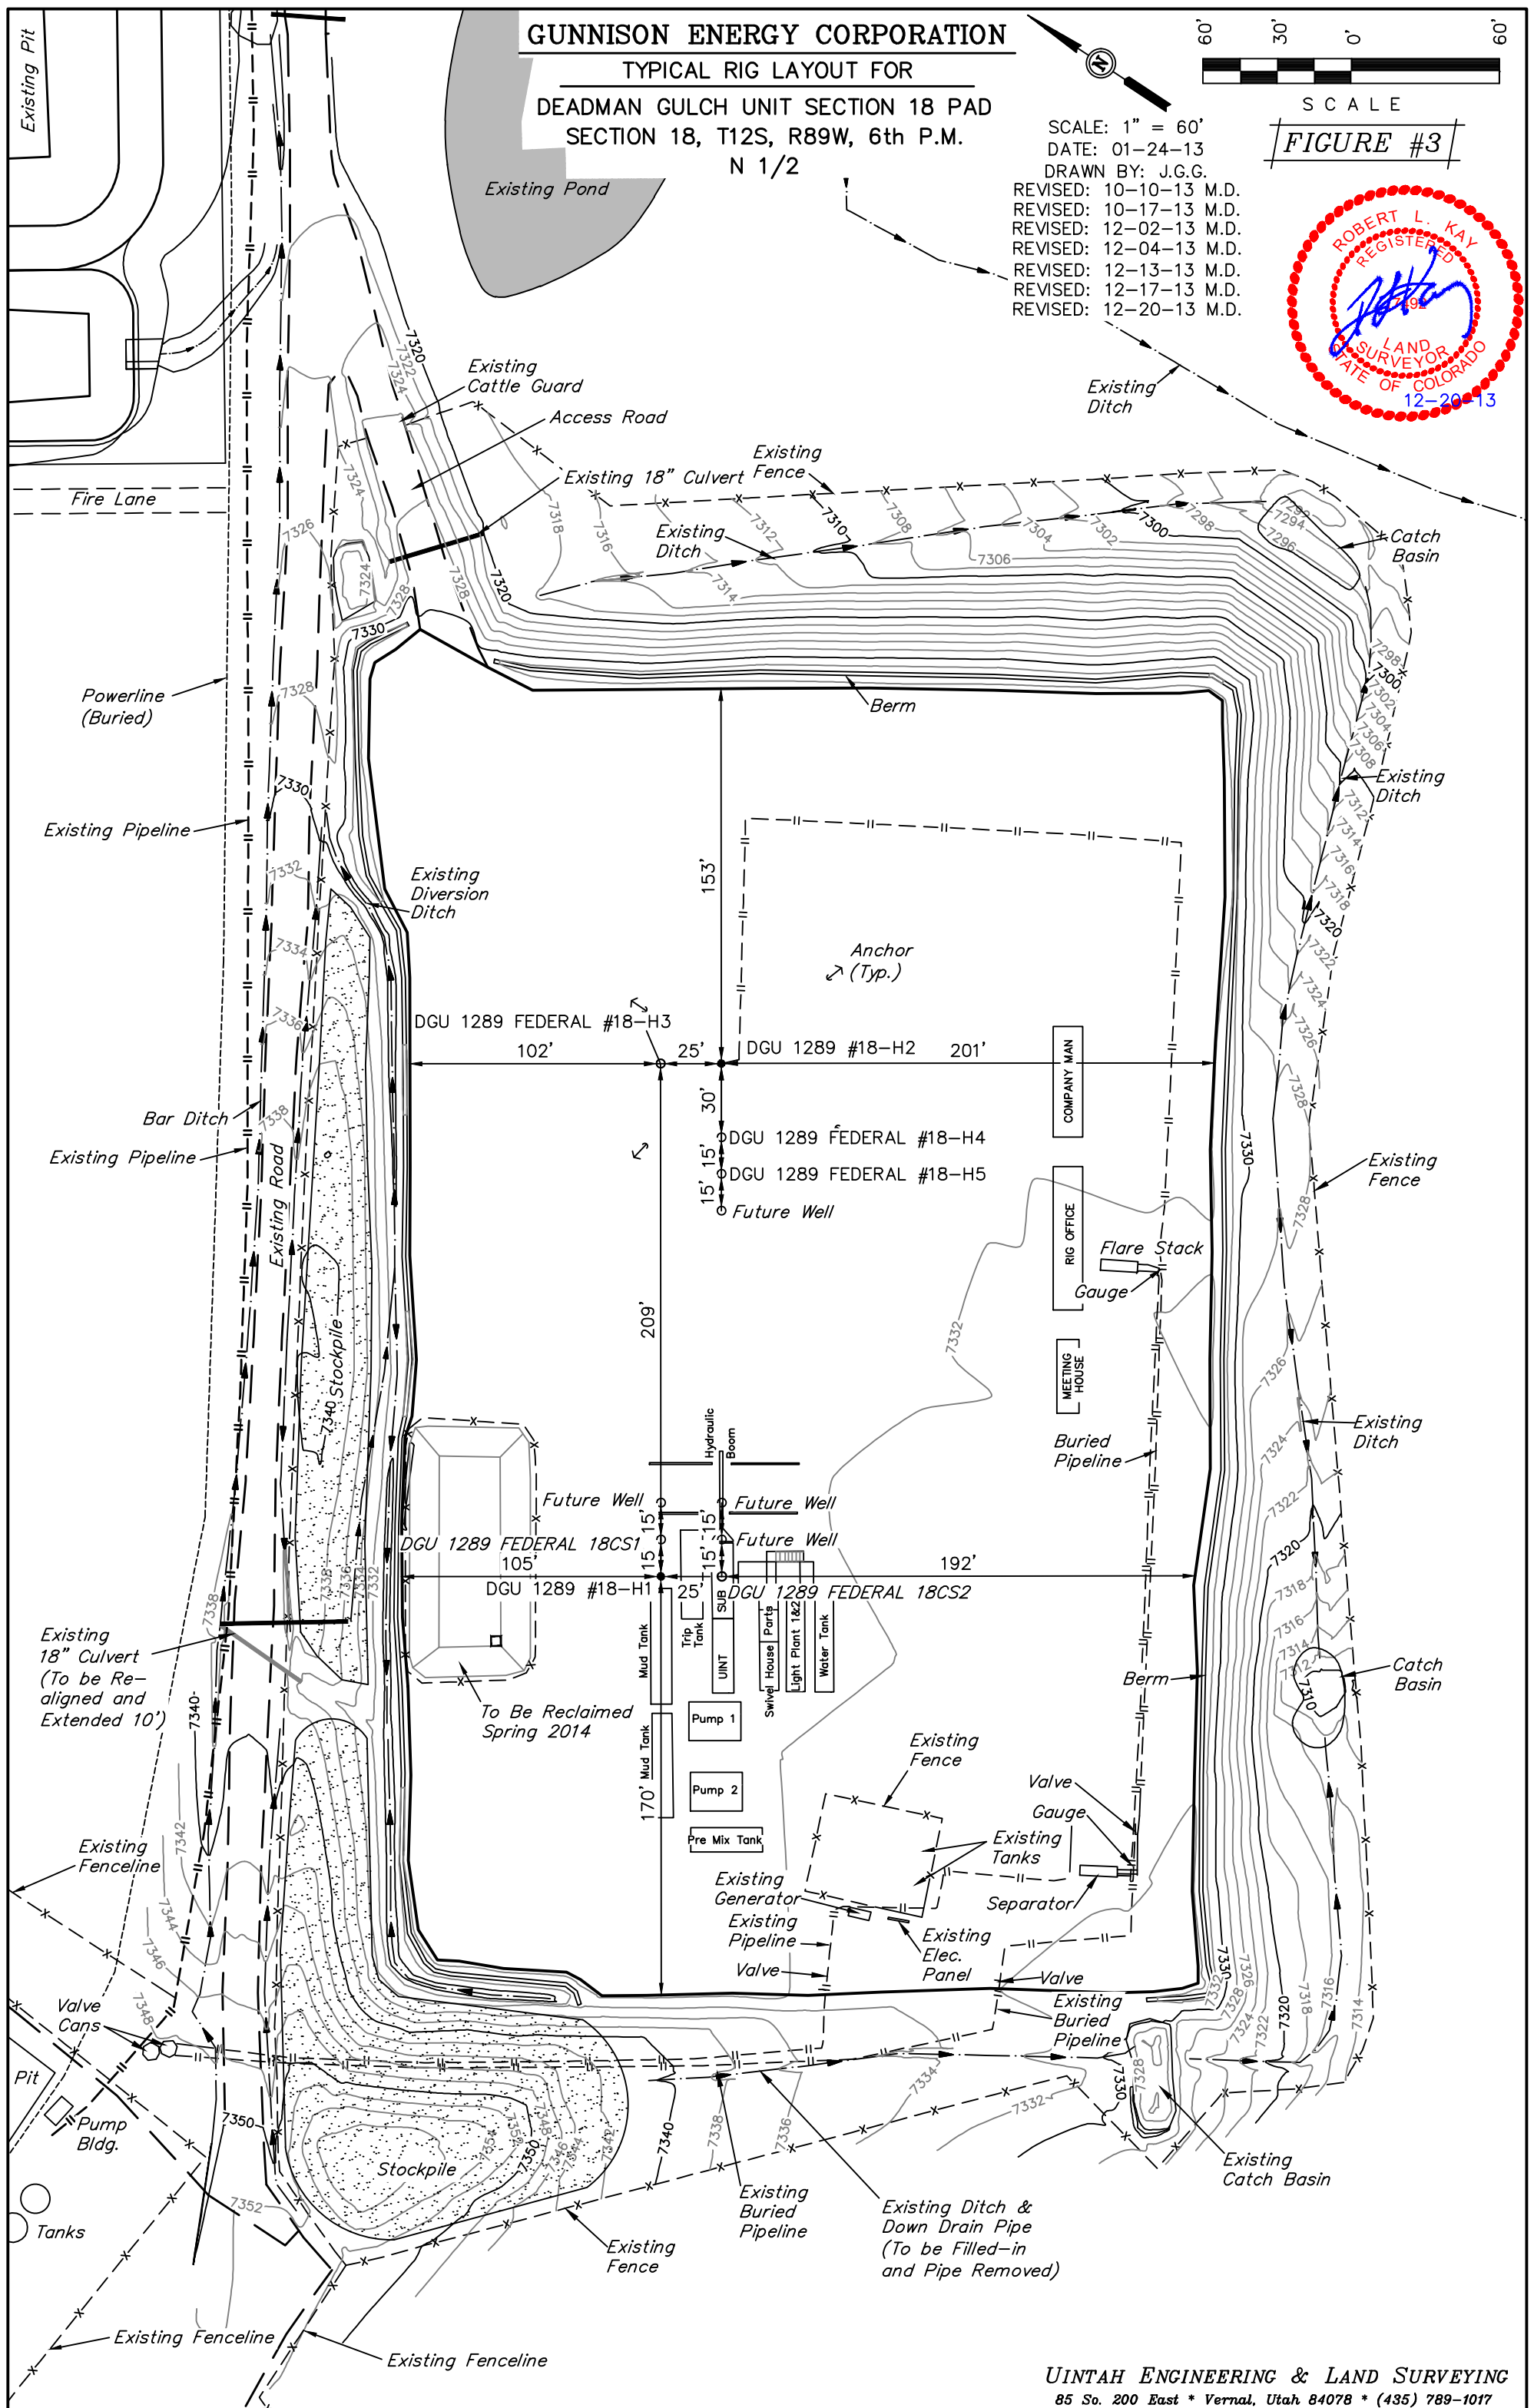

UINTAH ENGINEERING & LAND SURVEYING
85 So. 200 East * Vernal, Utah 84078 * (435) 789-1017