

PDC Energy  
 Anderson 1-10-6-66  
 SESE 10 - 6N - 65W  
 Weld County, CO  
 Proposed Wellbore - NOT TO SCALE!!!  
 12/16/2013

API#: 05-123-11374


GL Elevation: 4832'

Surface Casing:
8 5/8" 24# @ 295' W/ 200 sks cmt.

First String
4 1/2" 11.6# @ 7342' w/ ??? sks cmt

Second String
0

Perforations	
	Codell: 7288'-7300'
Old:	0
	0
	0
	0
New:	0
	0
	0
	0

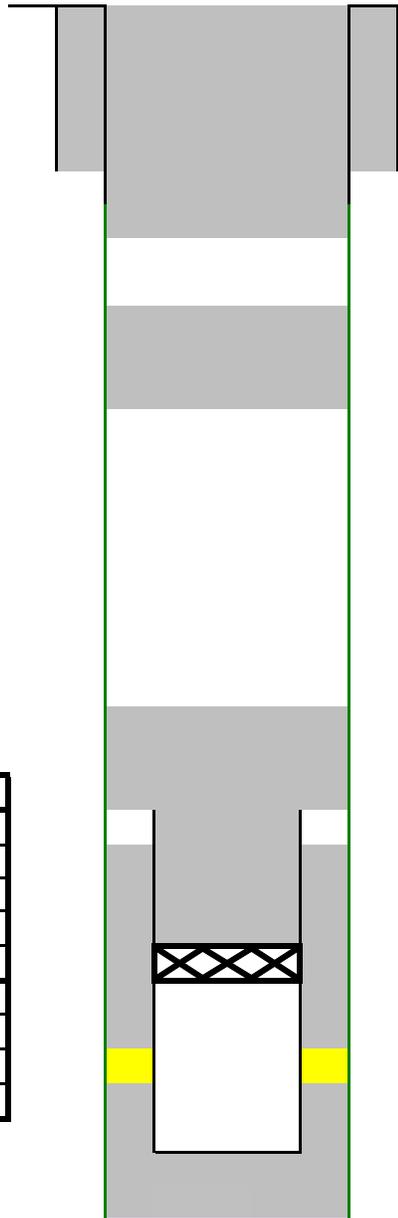

Parkman

Top of Cement:
0

Top of casing - 5765'
-----------------------

CIBP @ 5810'
--------------

Codell
--------

PBTD:	7342'
Casing TD:	0

**NOTES**

Verify CIBP @ 5810', pump 50 sack stub plug to fill casing and cover casing stub, set 200 sack plug to cover Parkman/Sussex (~3500'-4500'), cement from 500' to surface, 10 sacks @ surface