



PDC Energy
 Matt 1
 NWSW 24-4N-67W
 Weld County, CO
 Proposed Wellbore - NOT TO SCALE!!!
 1/28/2014
 API#: 05-123-20011

GL Elevation: 4726'

Surface Casing:
8 5/8" 24# @ 430' W/ 320 sks cmt.

First String
4 1/2" 11.6# @ 4939' w/ 470 sks cmt

Second String
4 1/2" 11.6# @ 7315' w/ 340 sks cmt

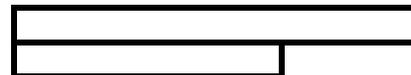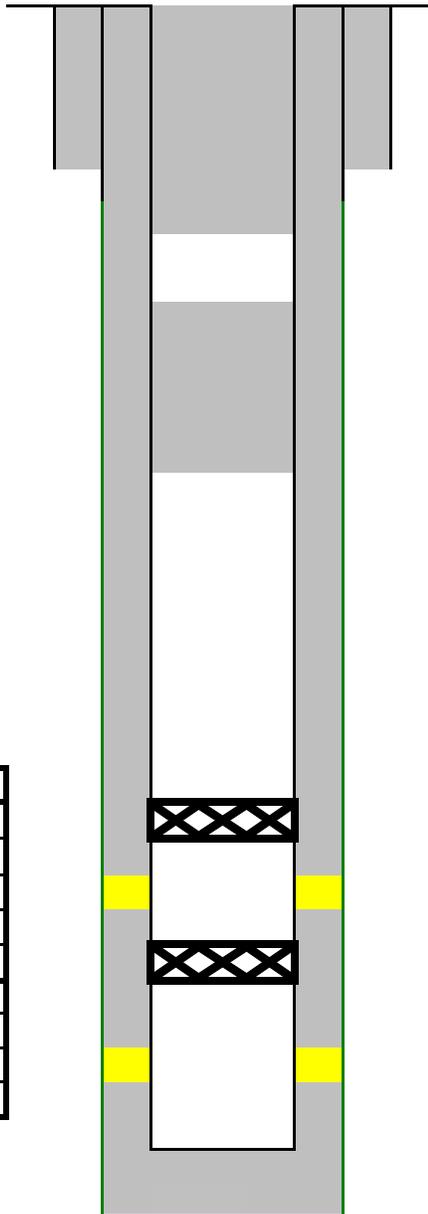

Stage Tool @ 4390'

Top of Cement:
0'

CIBP @ 6850'

Niobrara

CIBP @ 7200'

Codell

PBTD:	7286'
Casing TD:	0

Perforations	
Old:	Codell: 7228'-7243'
	Niobrara: 6910'-7106'
	0
	0
New:	0
	0
	0
	0

NOTES

CIBP @ 7200', Set CIBP @ 6850' dump bail 2 sx on top, set balanced plug (100 sx) (3500'-4500'), cement 500' to surface (100 sx), dump 10 sx @ surface