


PDC Energy
 Every-Brooks 18-1
 NESE 18 4N 67W
 Weld County, CO
 Proposed Wellbore - NOT TO SCALE!!!
 1/28/2014
 API#: 05-123-12052

GL Elevation: 4890'

Surface Casing:
8 5/8" 24# @ 317' W/ 250 sks cmt.

First String
2 7/8" 6.5# @ 7260' w/ 800 sks cmt - 2 stage

Second String
0

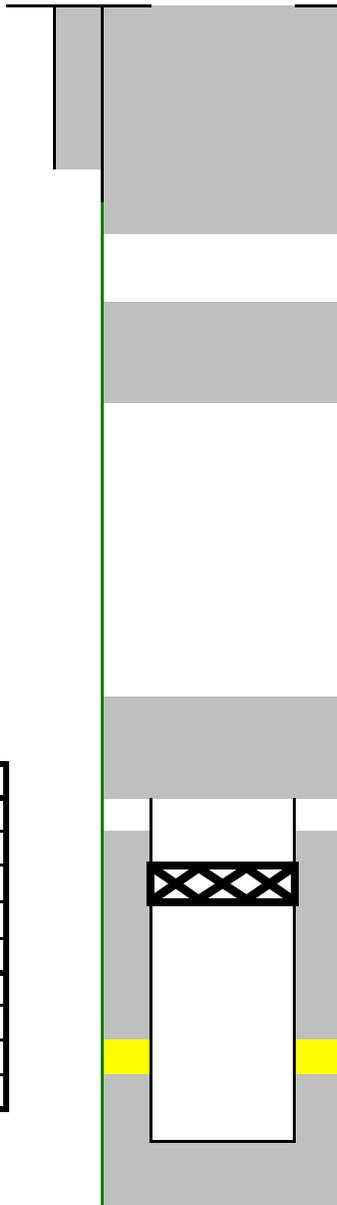

Parkman/Sussex

Top of Cement:
6620'

Perforations	
	Codell: 7166' - 7180'
Old:	0
	0
	0
	0
New:	0
	0
	0
	0

CIBP @ 7100'

--

Codell

PBTD:	7187'
Casing TD:	0

NOTES

CIBP @ 7100' dump 2 sx on top, cut casing @ 6520' and 50 sx stub plug @ 6520'. Set 200 sack to cover Parkman/Sussex at 3500' - 4500'. Set 250 sx plug to cover 500' to surface and dump 10 sx at surface.