


Before P&A Schematic:

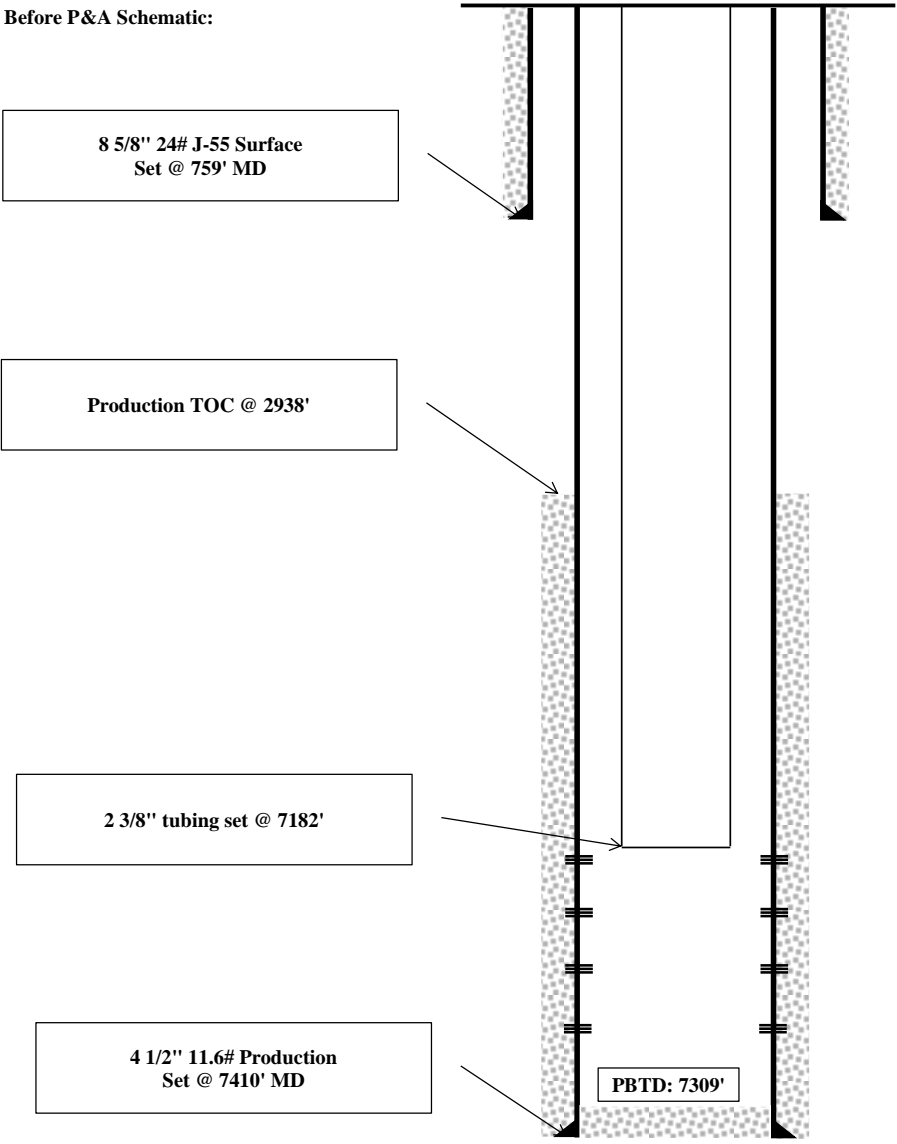

8 5/8" 24# J-55 Surface
Set @ 759' MD

Production TOC @ 2938'

2 3/8" tubing set @ 7182'

4 1/2" 11.6# Production
Set @ 7410' MD

PBTD: 7309'

Zone	Perforation Data	
	Top (ft)	Bottom (ft)
Code11	7217	7236