


Before P&A Schematic:

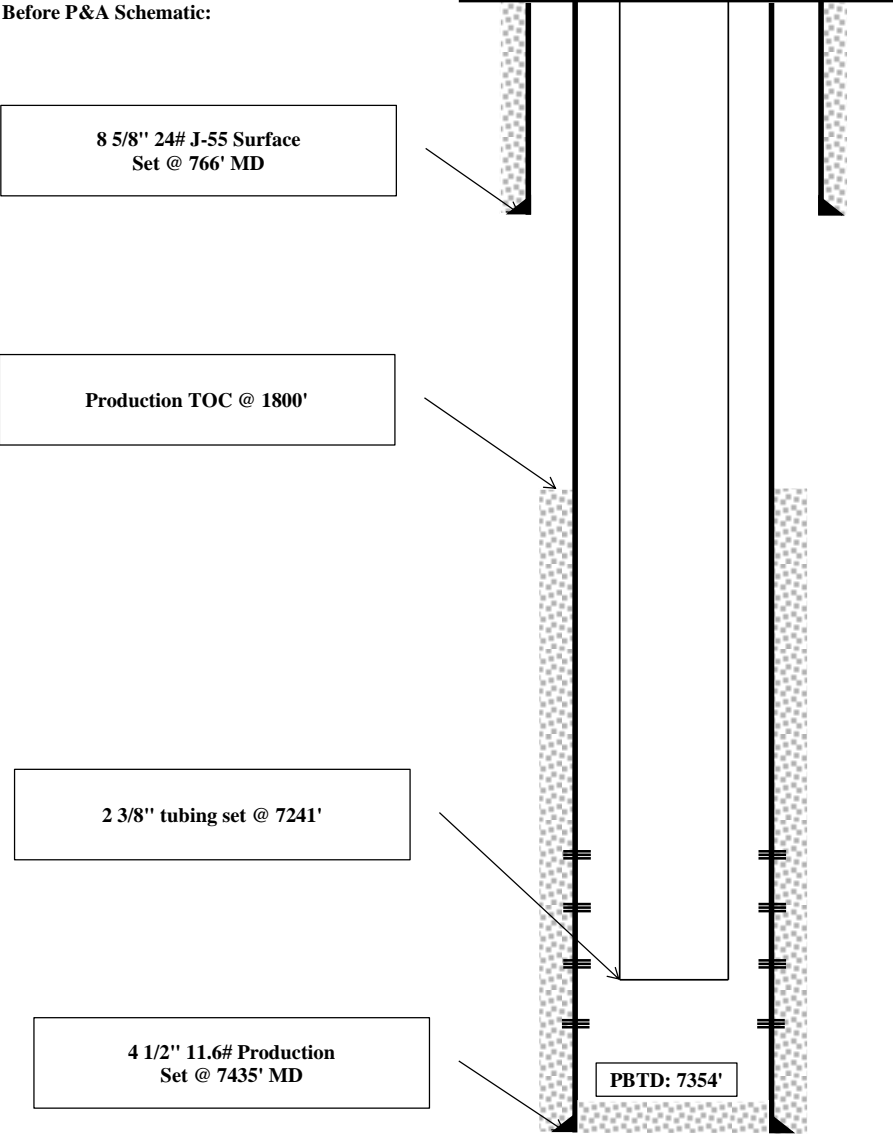

Zone	Perforation Data	
	Top (ft)	Bottom (ft)
Niobrara/Codell	6968	7290