




Lat40°, Inc. 1635 Foxtrail Drive, Suite 325 Loveland, CO 970-776-3321

PROPOSED SCALED FACILITY DRAWING

BECKER RANCH 5M-HZ PRODUCTION FACILITY

SECTION: 5
TOWNSHIP: 3N
RANGE: 64W

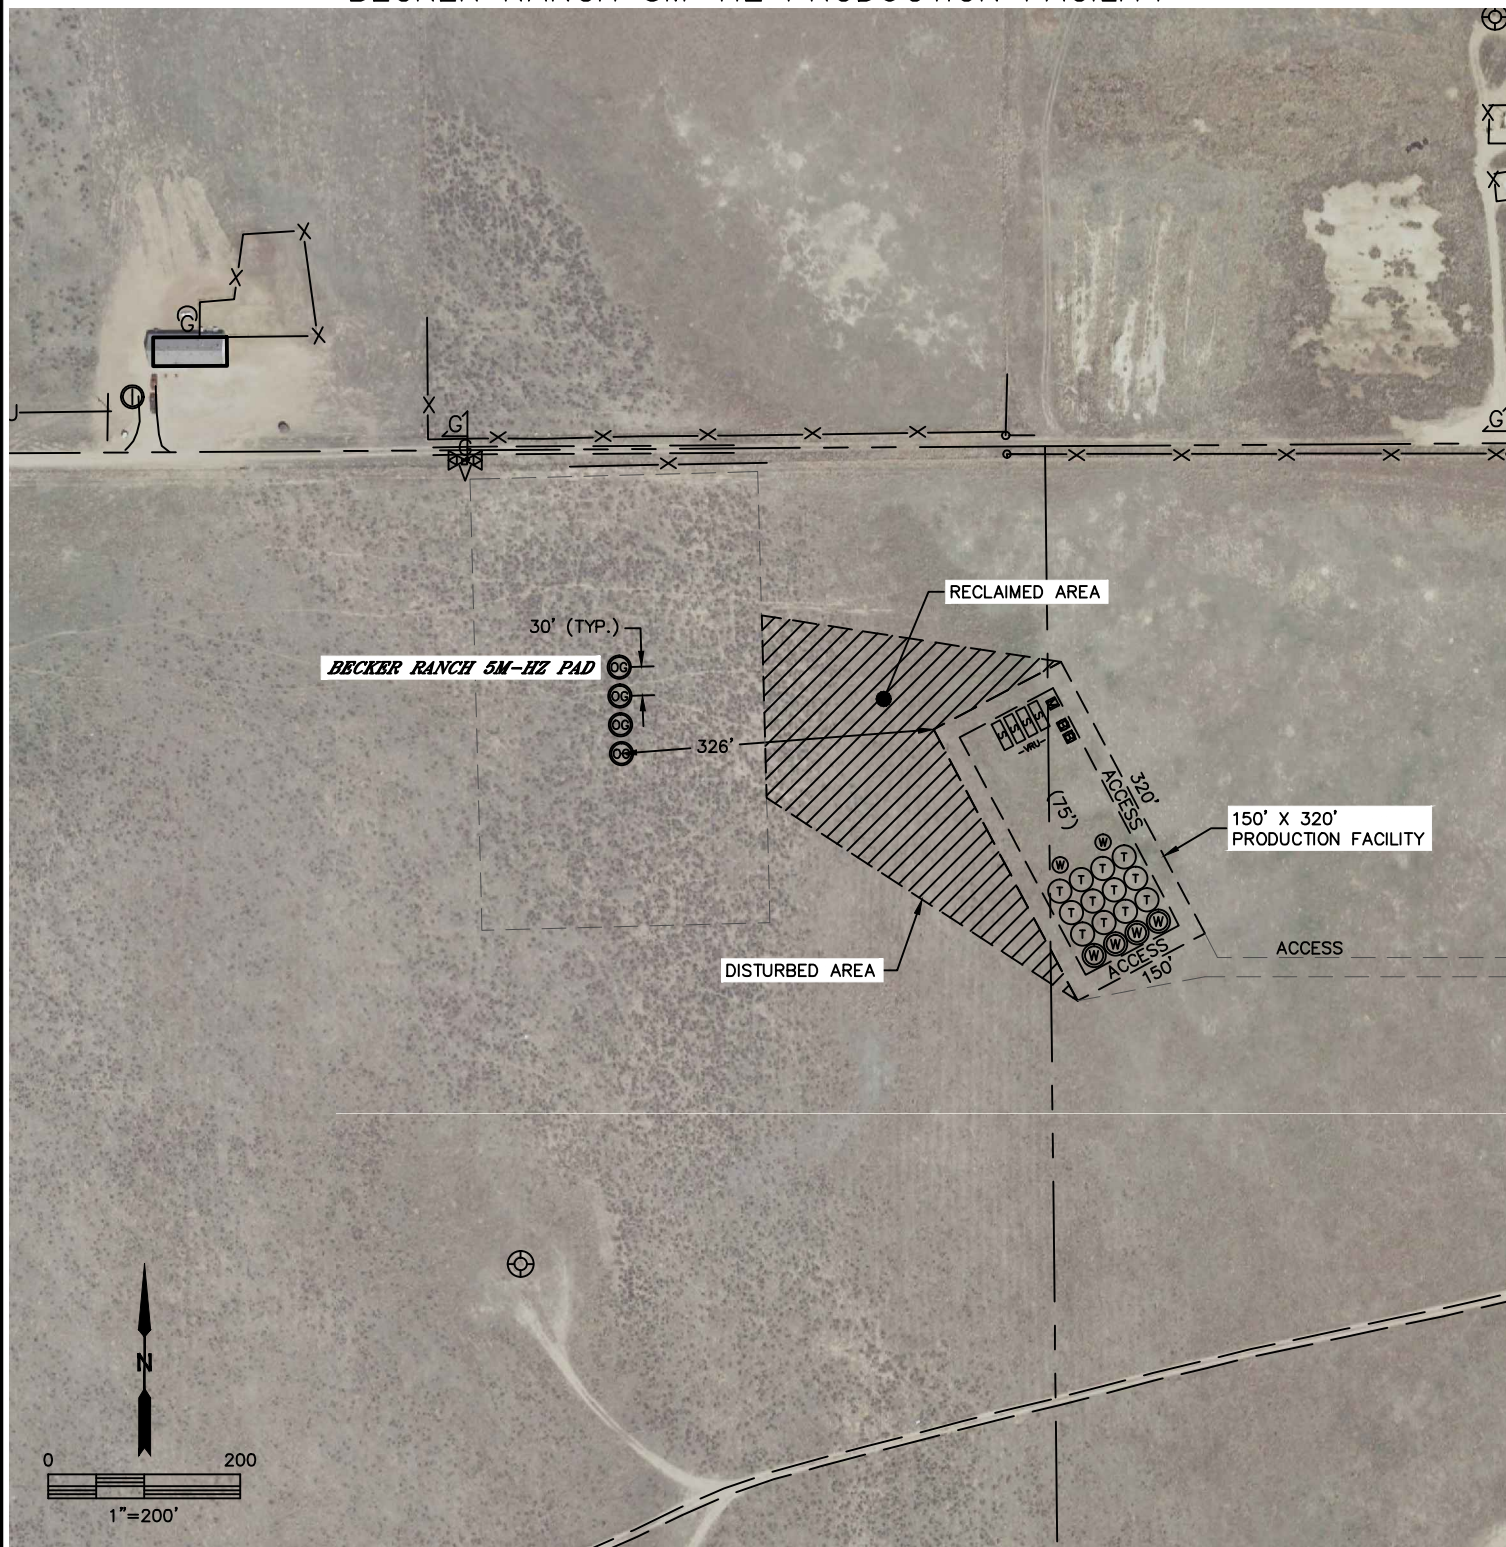

LEGEND

OG	PROPOSED WELL HEAD	W	WATER VAULT
T	TANK BATTERY	S	SEPARATOR
W	WATER TANK	B	BURNER
		M	METER
		-VRU-	VAPOR RECOVERY UNIT

TOTAL DISTURBED AREA OF LOCATION: 2.5 ACRES
TOTAL RECLAIMED SIZE OF LOCATION: 1.1 ACRES

DATE: rev12/16/2013
PROJECT#: 2013107