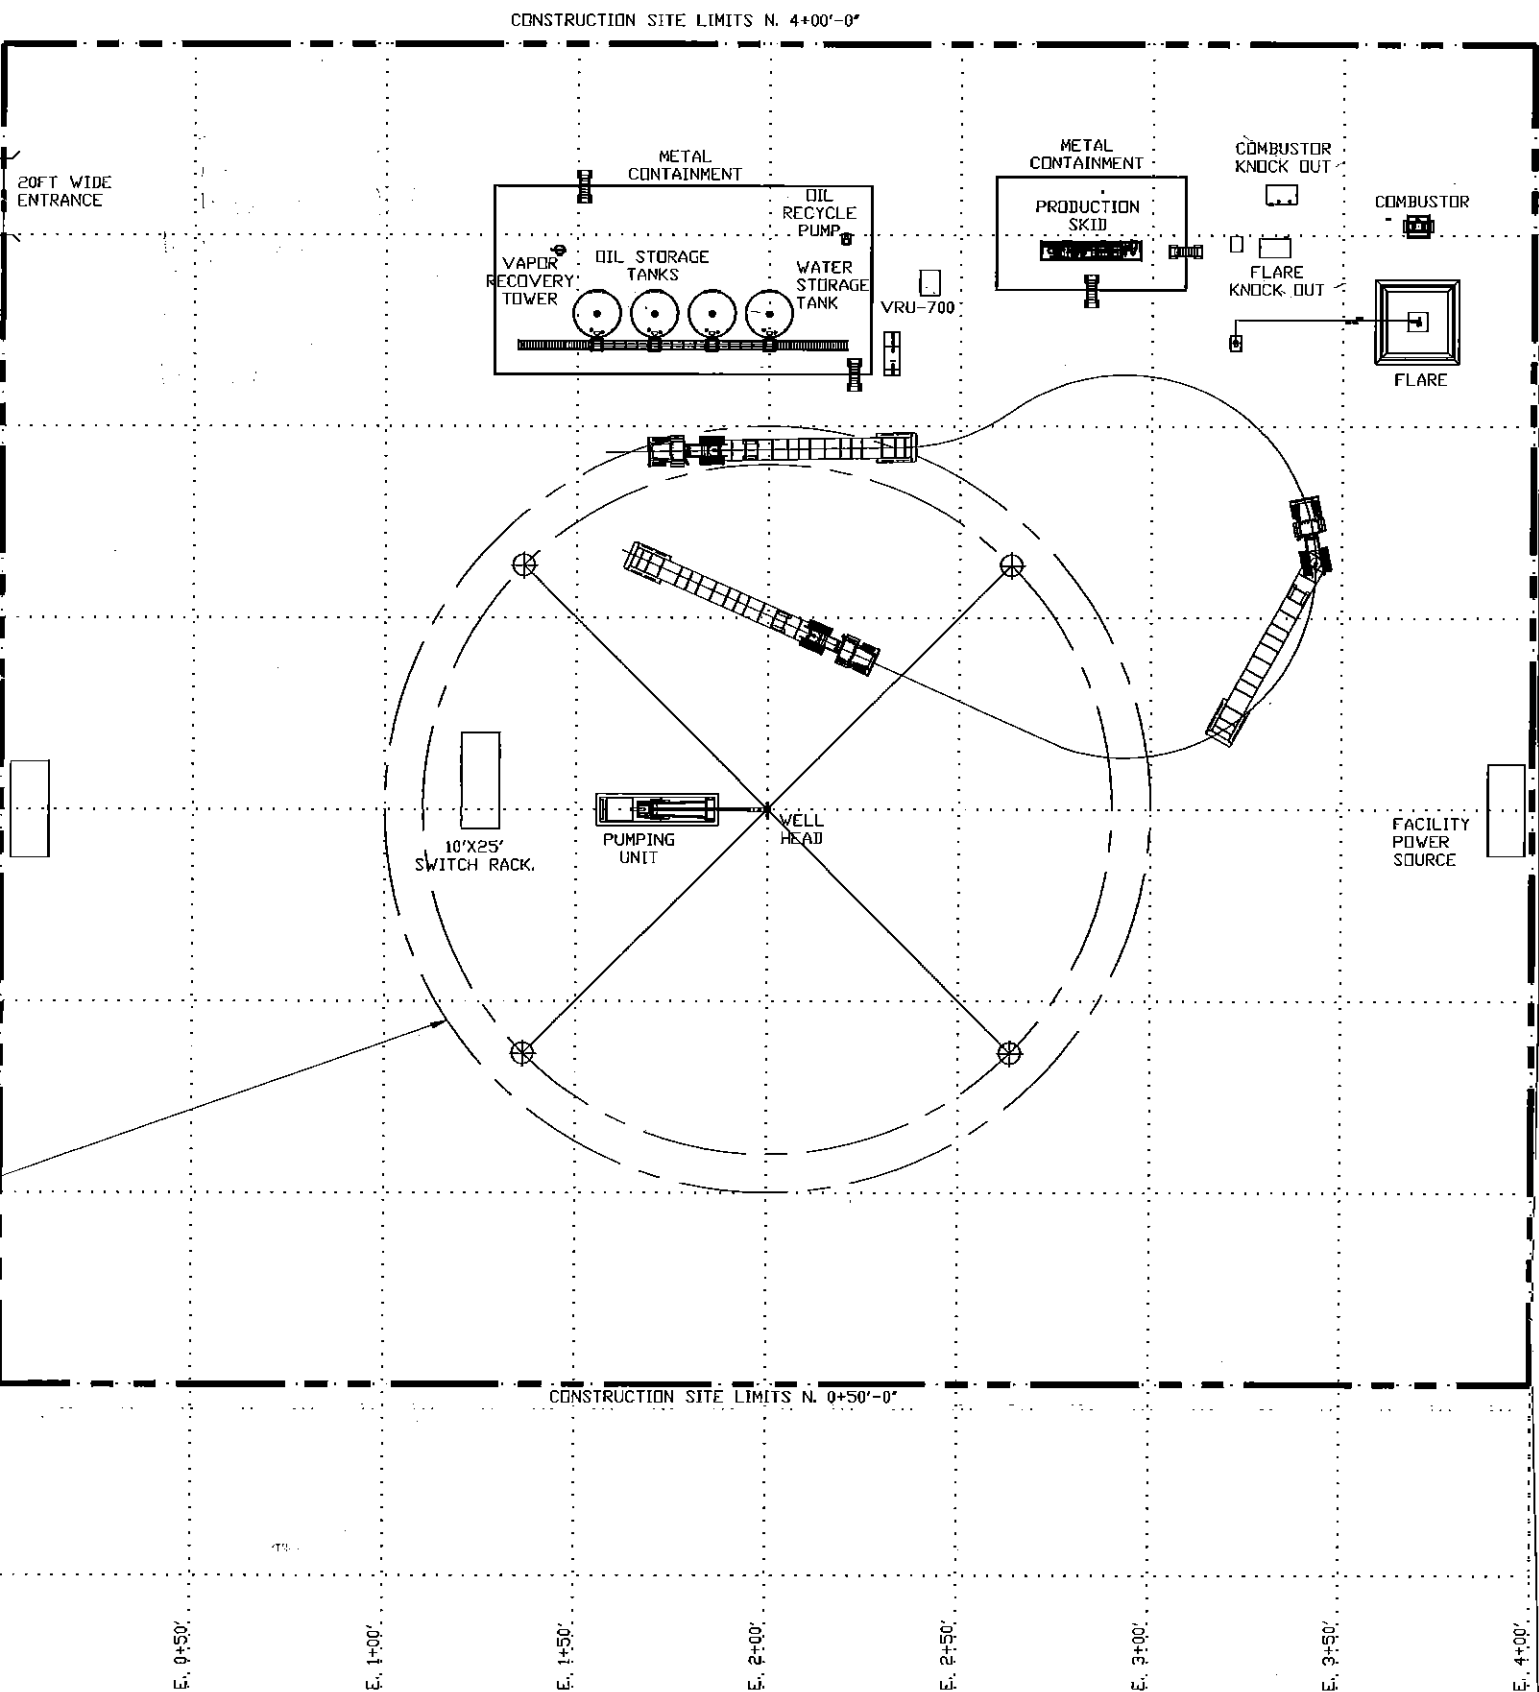


Prosper Farms 4-65 13-14 1H Section 14, Township 4S, Range 65W Arapahoe County, Colorado

[illegible]