





Lat40°, Inc. 1635 Foxtrail Drive, Suite 325 Loveland, CO 970-776-3321

## PROPOSED SCALED FACILITY DRAWING

NCLP AA06-67-1HNC PAD & NCLP PC AA04-66-1HN PAD

SECTION: 4  
TOWNSHIP: 6N  
RANGE: 63W

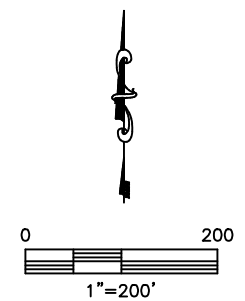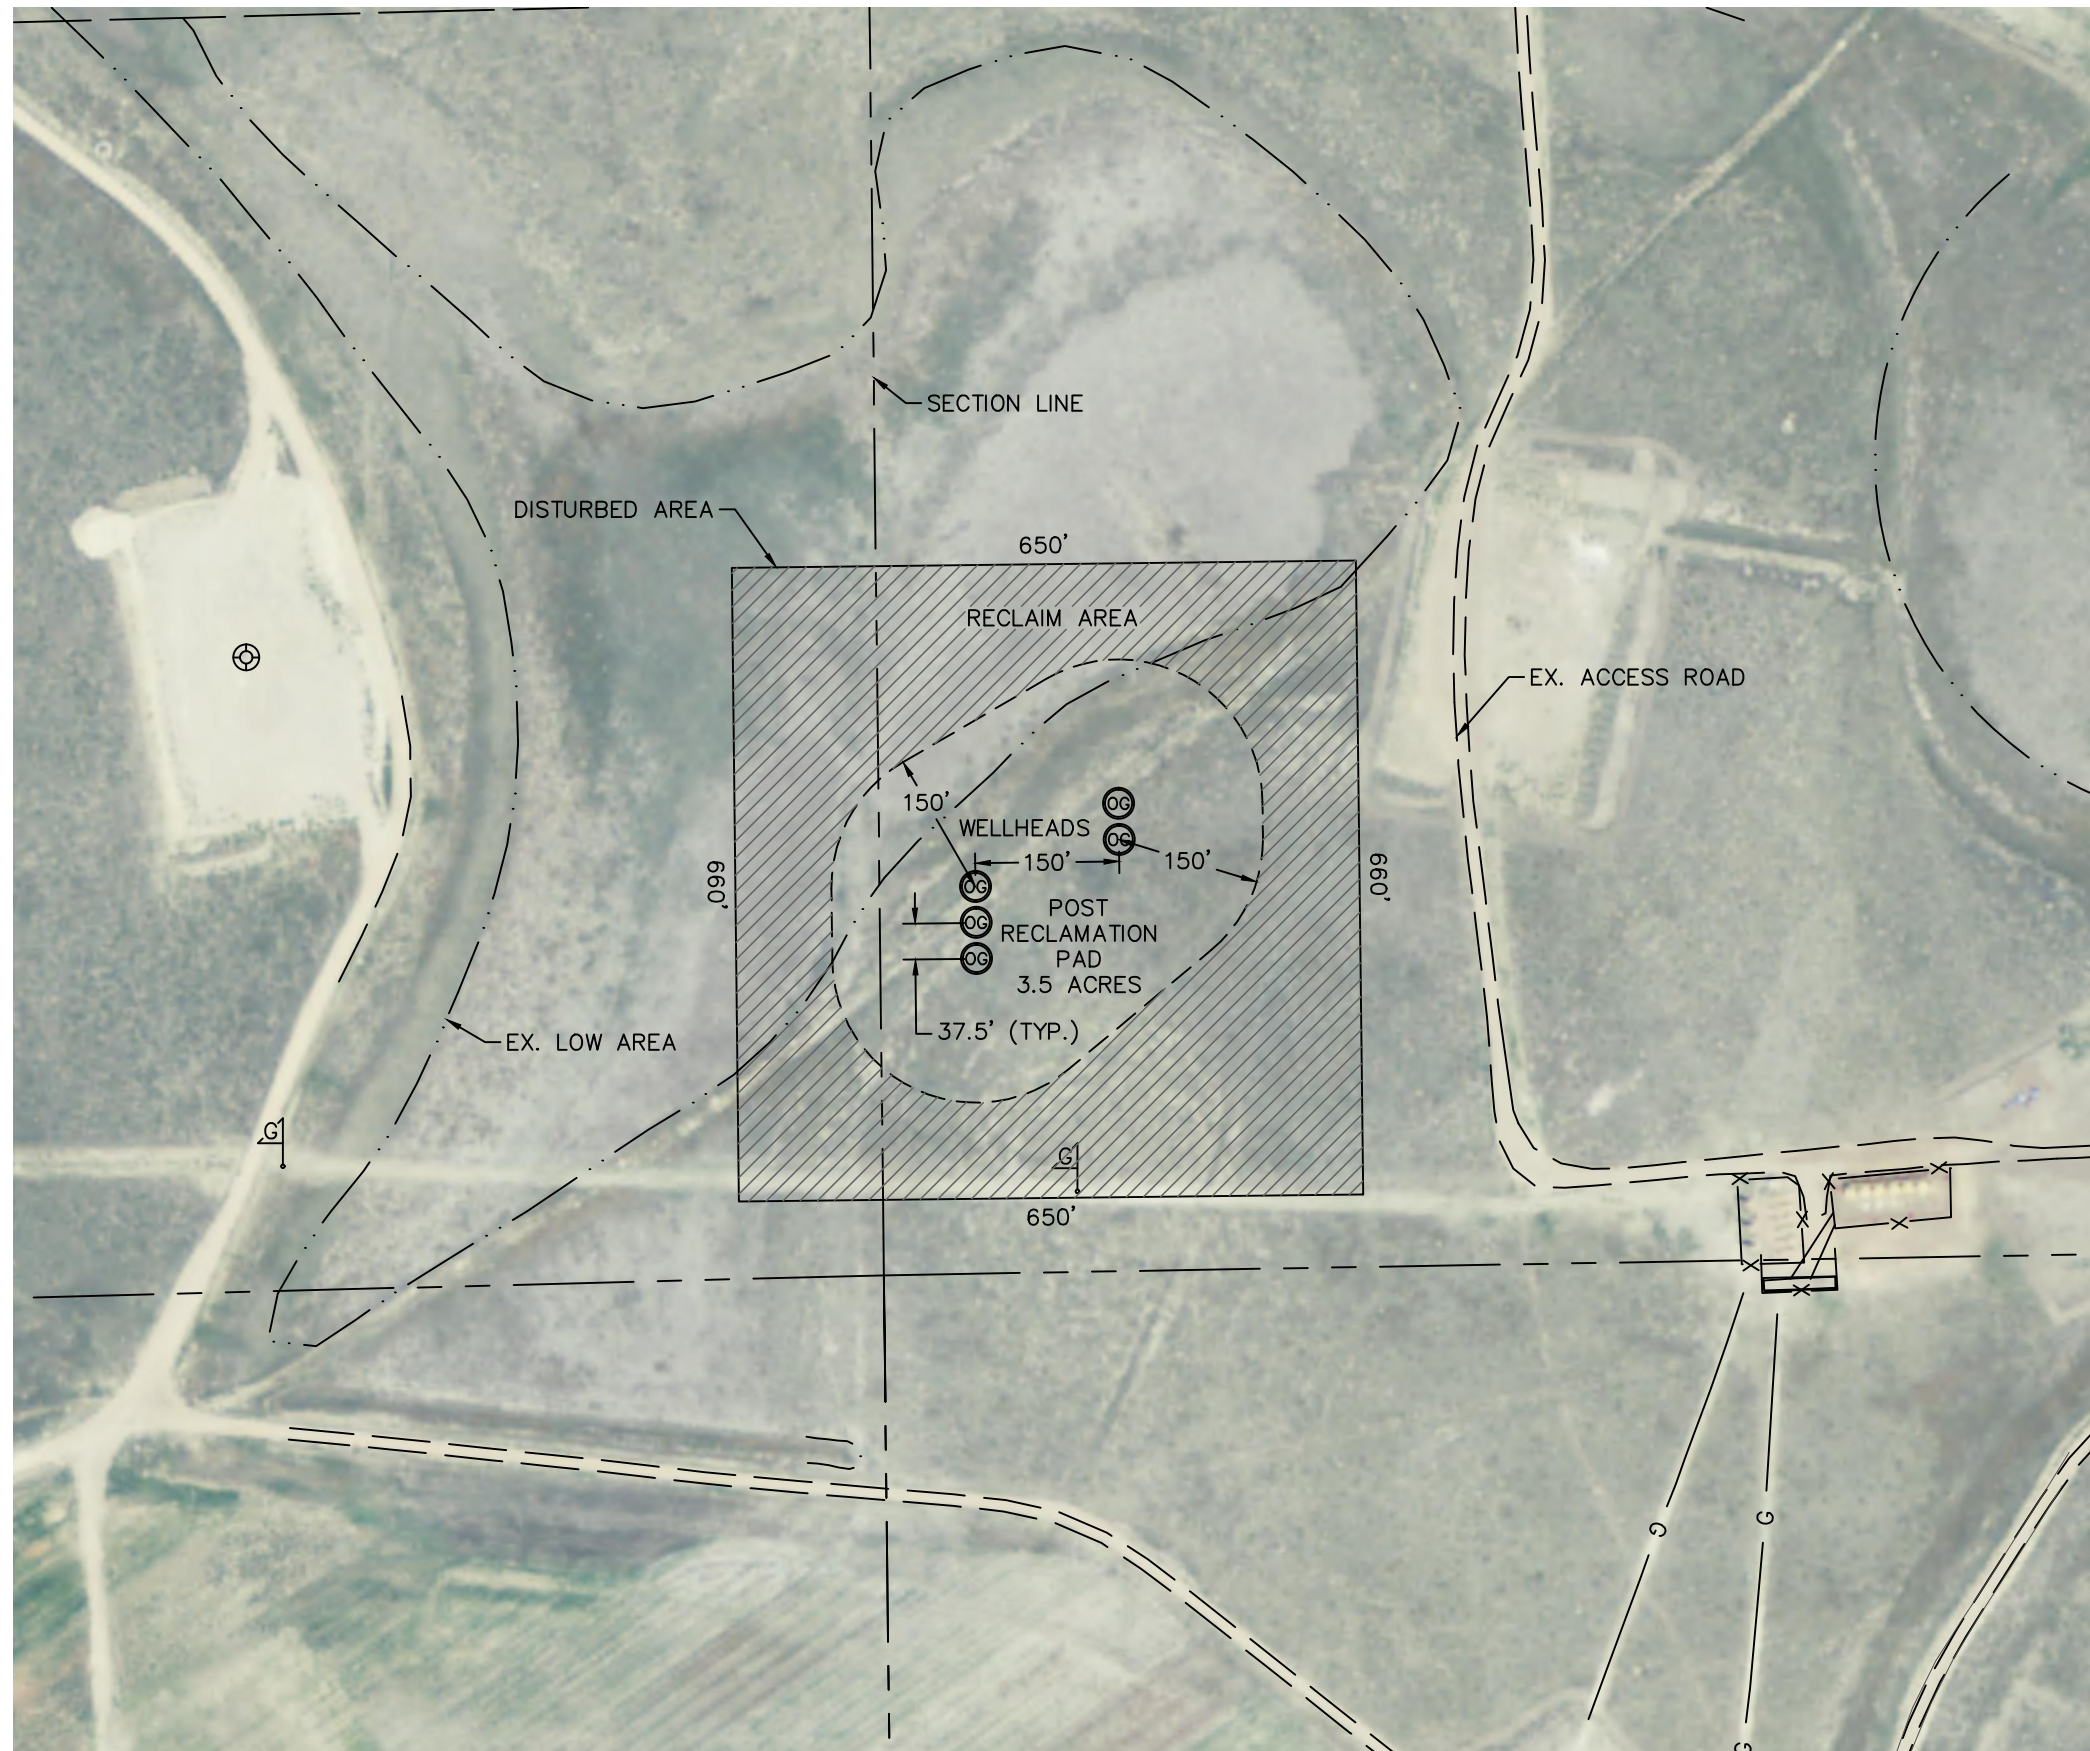

DATE: 1/10/2014  
PROJECT#: 2013042