



HSR Federal 14-36 05-123-18482 - Proposed WBD (P&A)

12-1/4" Surface Hole

7-7/8" Prod Hole

Existing

KB: 5013
GL: 5003

Base Fox Hills @ Behind Pipe
8 5/8" Surf Csg Shoe @ 764

Top of Sussex @ 4465
Base of Shannon @ 5278

TOC @ 6315


NB Top @ 7123

NB perfs @ 7178-7182
CD perfs @ 7402-7412

3 1/2" Prod Csg @ 7542
TD @ 7595

25 sx of cement

Planned

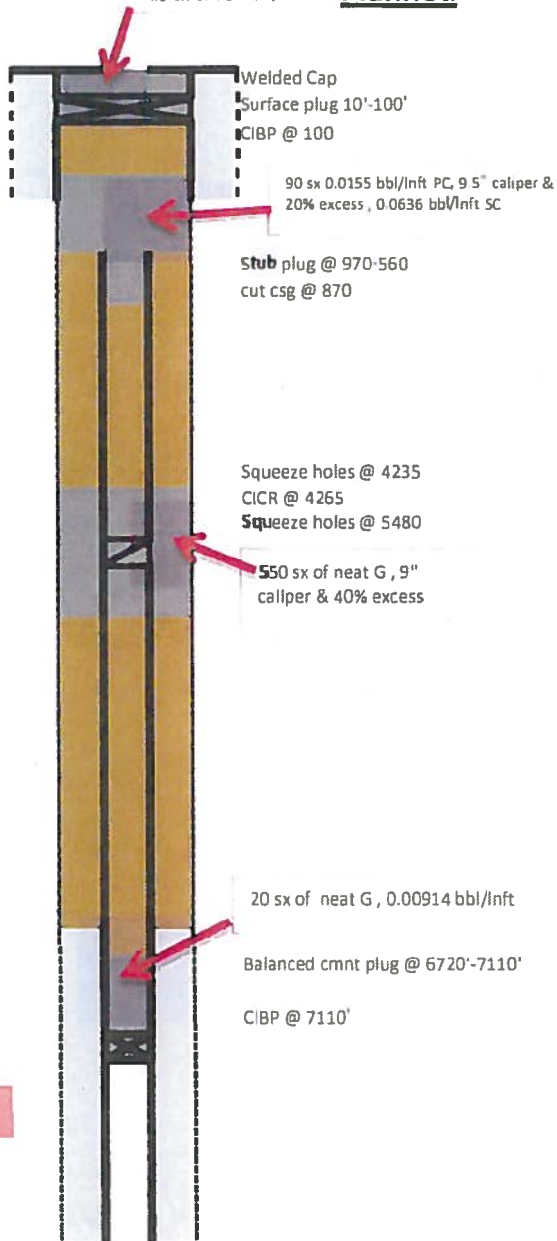

	Mud
	Existing Cement
	New Cement