



# TANK PAD LAYOUT DRAWING

IN A PART OF THE SE1/4 SEC. 31, TOWNSHIP 3 NORTH, RANGE 63 WEST, 6TH P.M.  
 & IN A PART OF THE NE1/4 SEC. 6, TOWNSHIP 2 NORTH, RANGE 63 WEST, 6TH P.M.

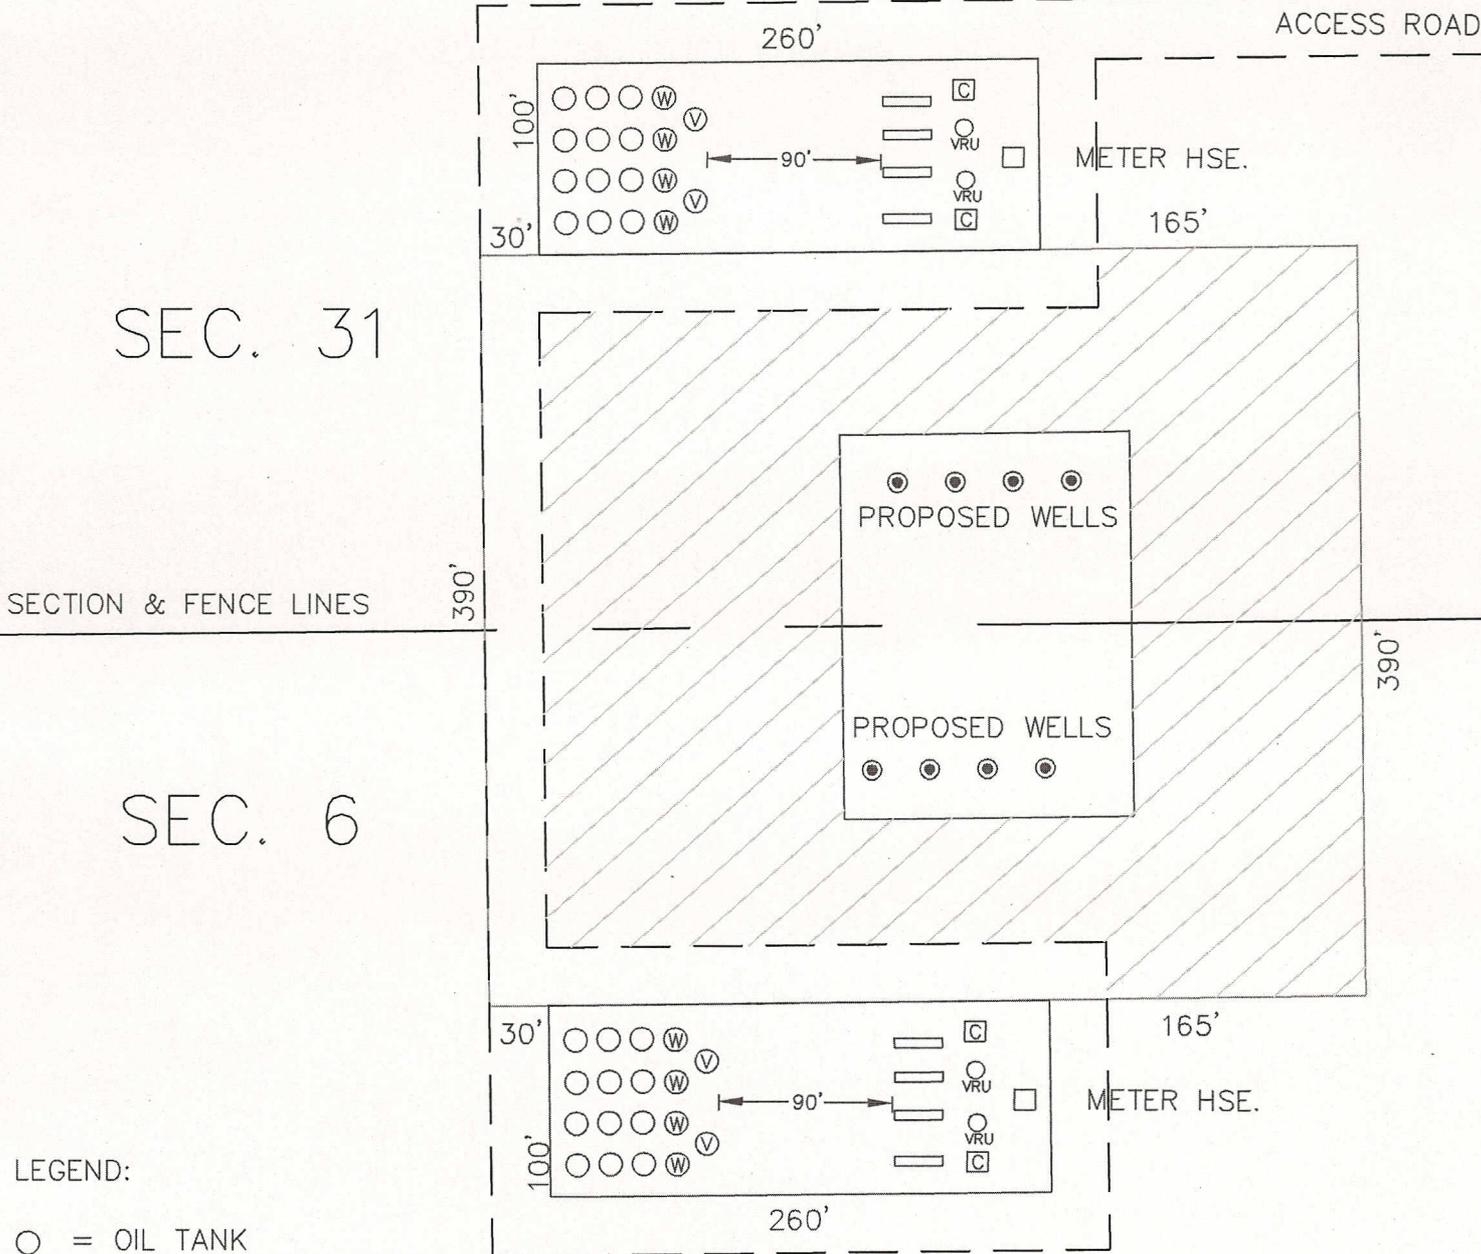

**LEGEND:**

- = OIL TANK
- ⊗ = WATER TANK
- ⊙ = WATER VAULT
- ▭ = SEPARATOR
- ⊠ = COMBUSTER
- ⊙<sub>VRU</sub> = VAPOR RECOVERY
- ▨ = RECLAIMED GROUND

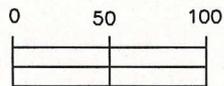

SCALE:  
1" = 100'

TOTAL PAD AREA (INCLUDING PROD. FAC.)  
229,450 SQ.FT. (5.3 ACRE +/-)

TOTAL RECLAIMED AREA  
118,020 SQ.FT. (2.7 ACRE +/-)

PREPARED BY:

HORSESHOE SURVEYING, LLC  
 PO BOX 150458  
 LAKEWOOD, CO 80215  
 (720)872-0196

PAD NAME:

GUTTERSEN 6MR-31QT HZ Pad  
 31Q-401, 31Q-221, 31T-441, 31T-201  
 6M-203, 6M-423, 6R-243, 6R-403

DRAWING DATE:

1-24-14

FIELD DATE:

12-14-13

LOCATION:

WELD COUNTY, CO.  
 SE1/4, SEC. 31, T3N, R63W, 6TH P.M.  
 NE1/4, SEC. 6, T2N, R63W, 6TH P.M.