


# WELL PAD EXHIBIT

PART OF SECTION 6, TOWNSHIP 2 NORTH, RANGE 63 WEST, 6TH P.M.

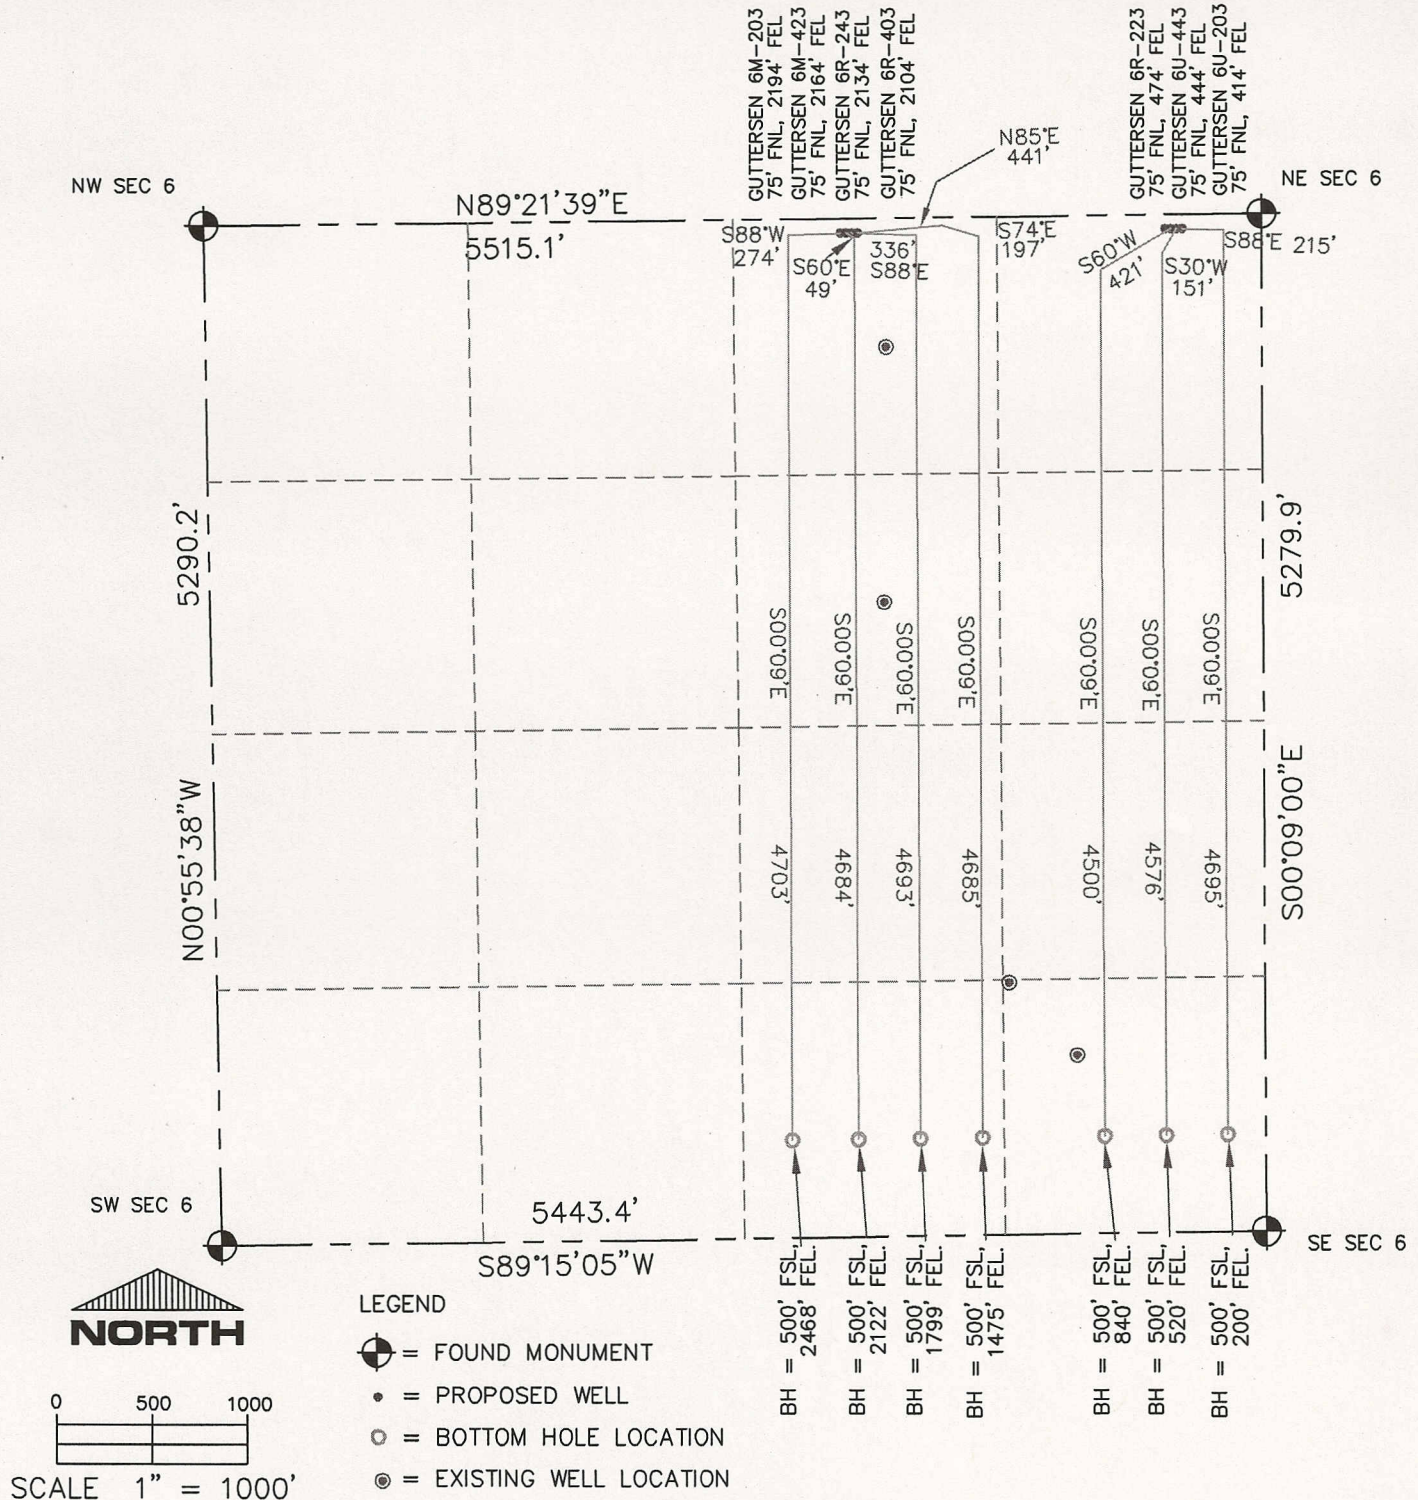

PREPARED BY:

HORSESHOE SURVEYING, LLC  
PO BOX 150458  
LAKEWOOD, CO 80215  
(720)872-0196

DRAWING DATE:  
1-24-14

FIELD DATE:  
10-16-12

BY:  
TGC

WELL/PAD NAME:

SOUTHERLY WELLS (S.6) OF THE PADS  
GUTTERSEN 6RU-31TY HZ Pad  
& GUTTERSEN 6MR-31QT HZ Pad  
6M-203, 6M-423, 6R-243, 6R-403  
6R-223, 6U-443, 6U-203

LOCATION:

WELD COUNTY, CO  
E1/2, SEC. 6, T2N, R63W, 6TH P.M.