
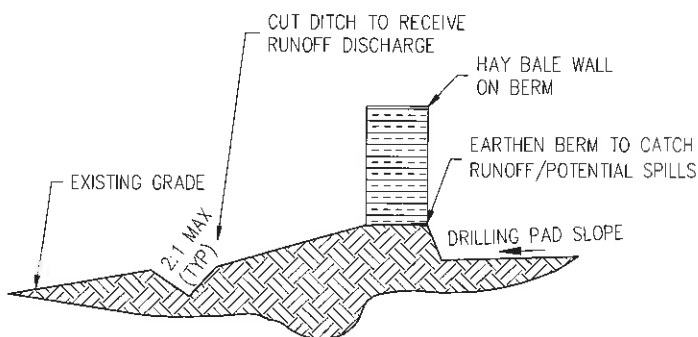


# LOCATION STORMWATER PLAN

SECTION 32  
TOWNSHIP 1 NORTH  
RANGE 66 WEST

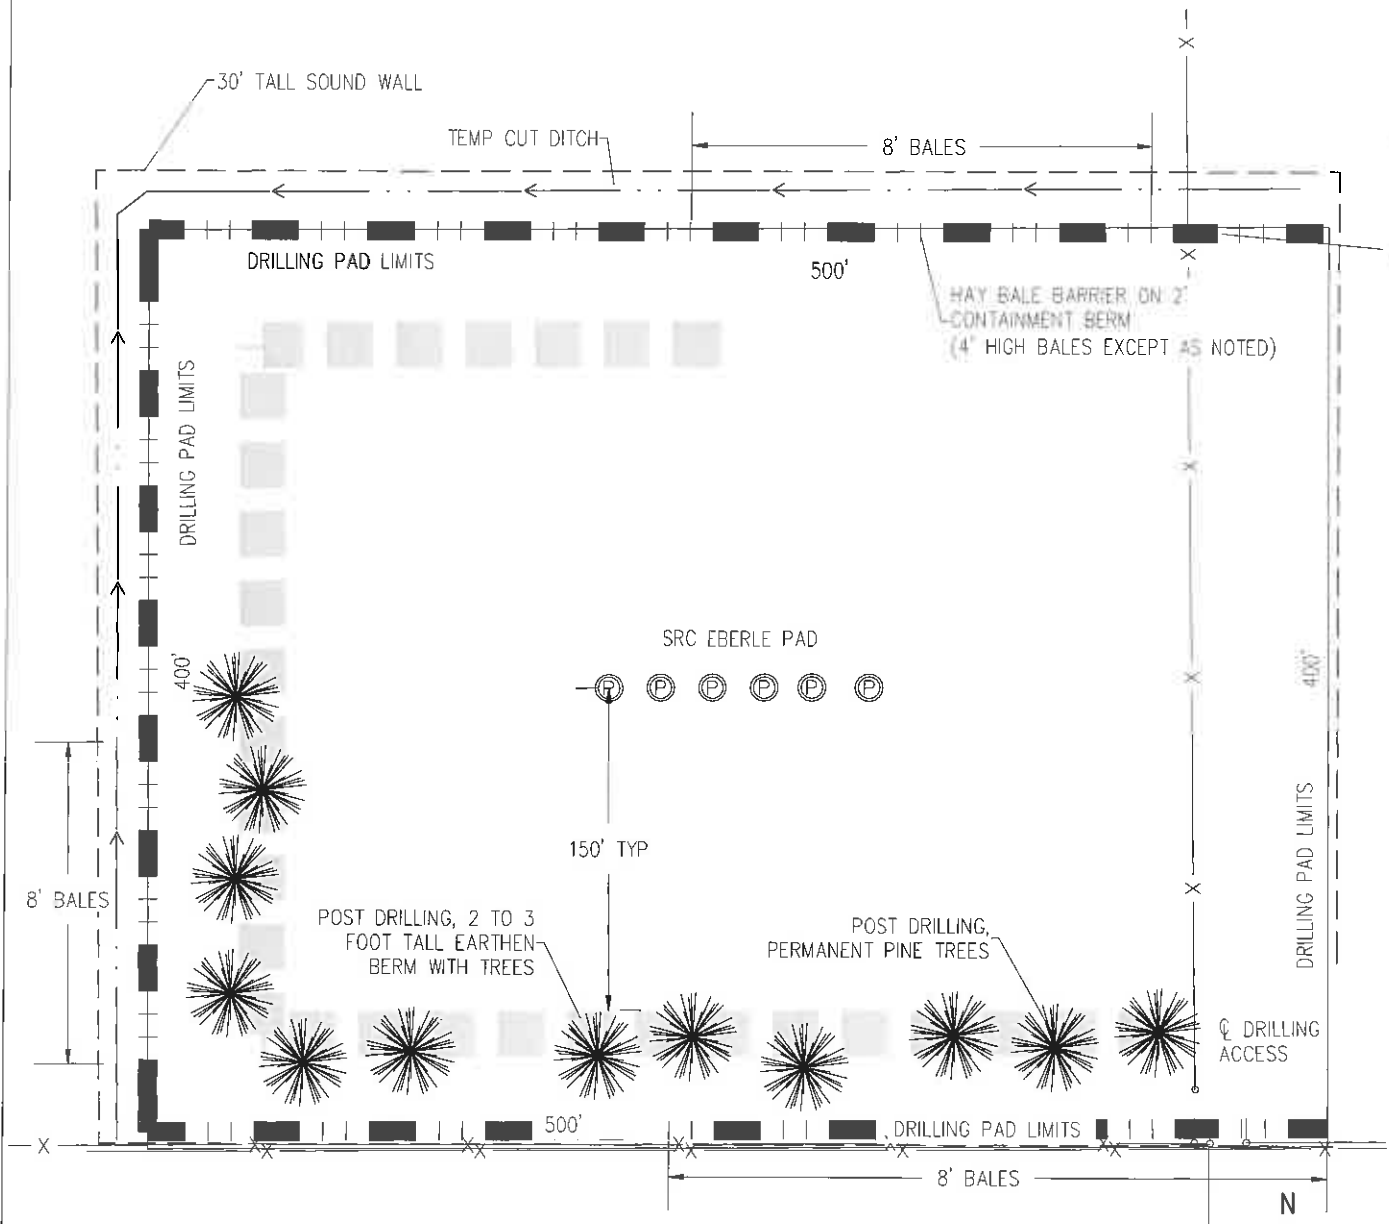

2 BERM AND DITCH SYSTEM  
S1/S1

1 EBERLE WELLS STORMWATER PLAN  
S1/S1

NOTE: 30' TALL SOUND WALL PROVIDED DURING DRILLING FOR NOISE AND LIGHT MITIGATION. 8' TALL HAY BALES ALSO PROVIDED FOR NOISE AND LIGHT MITIGATION.

