


## LOCATION DRAWING FOR

SCALE: 1" = 300'  
DATE: 05-16-13  
DRAWN BY: A.D.  
REV: 07-12-13  
REV: 02-03-14 H.K.W.

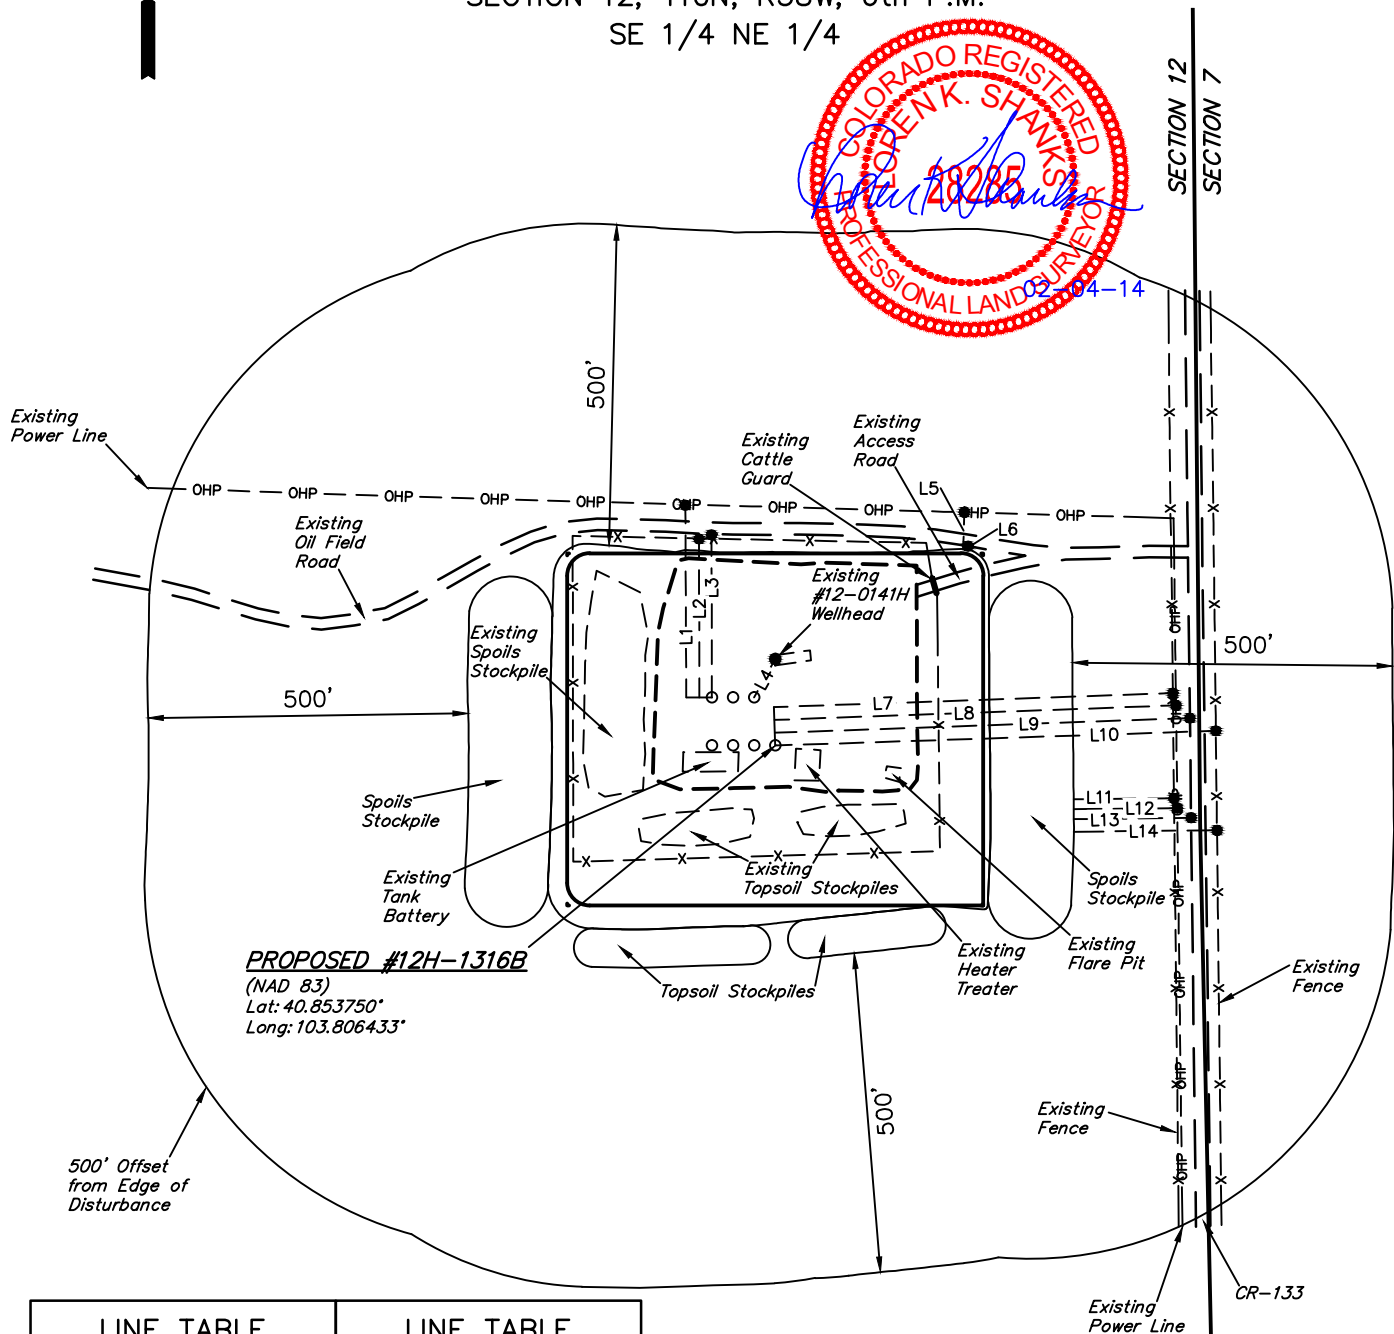

LINE TABLE			LINE TABLE		
LINE	DIRECTION	LENGTH	LINE	DIRECTION	LENGTH
L1	NORTH	301'	L8	N88°E	628'
L2	NORTH	248'	L9	N88°E	649'
L3	NORTH	254'	L10	N88°E	689'
L4	N29°E	68'	L11	N89°E	157'
L5	N02°E	57'	L12	N89°E	162'
L6	N09°E	5'	L13	N89°E	183'
L7	N88°E	624'	L14	N89°E	224'

$R$	$R$
58	57
$W$	$W$

UINTAH ENGINEERING & LAND SURVEYING  
85 So. 200 East \* Vernal, Utah 84078 \* (435) 789-1017