

Well Name: NP EF05B-20 C29 595

API #: 05-045-15556-0000

Location: Sec. 20-5S-95W

KB: 7,030'


GL: 7,010'

County/St: Garfield, CO

Created By: T. Thyfault

Date: 02/13/2014

Current Wellbore

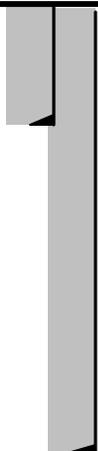

30" hole
20" 55#/ft casing set @ 154'
Cmt to surface w 450 sxs cement

12-1/4" hole
9-5/8", 36# J55 set at 2,791'
Cemented to surface w 629 sxs cmt

TD: 2,791'

Well Name: NP EF05B-20 C29 595

API #: 05-045-15556-0000

Location: Sec. 20-5S-95W

KB: 7,030'

GL: 7,010'

County/St: Garfield, CO

Created By: T. Thyfault

Date: 02/13/2014

Proposed Wellbore

