

Well Name: NP EF08C-19 C29 595

API #: 05-045-15601-0000

Location: Sec. 19-5S-95W

KB: 7,034'


GL: 7,011'

County/St: Garfield, CO

Created By: T. Thyfault

Date: 02/13/2014

Current Wellbore

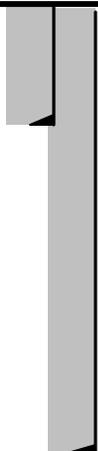

30" hole
20" 55#/ft casing set @ 120'
Cmt to surface w/ unknown sxs cement

12-1/4" hole
9-5/8", 36# J55 set at 2,803'
Cemented to surface w 713 sxs cmt

TD: 2,803'

Well Name: NP EF08C-19 C29 595

API #: 05-045-15601-0000

Location: Sec. 19-5S-95W

KB: 7,034'

GL: 7,011'

County/St: Garfield, CO

Created By: T. Thyfault

Date: 02/13/2014

Proposed Wellbore

