



February 19, 2014

Colorado Oil & Gas Conservation Commission  
The Chancery Building  
1120 Lincoln Street, Suite 801  
Denver, CO 80203

Attn: Mr. Matt Lepore, Director

RE: **Vogl-McCoy 2D-5H-E267**

Township 2N, Range 67W, 6th P.M.

Section 5: 2602' FNL, 361' FWL (Surface Hole Location)

Section 8: 460' FSL, 1060' FWL (Bottom Hole Location)

Weld County, Colorado

Dear Mr. Lepore,

Encana Oil & Gas (USA) Inc. ("Encana") is planning to drill the captioned boundary well in accordance with the provisions of COGCC Rule 318A.e.

Proposed spacing unit configuration: 2N-67W Sec. 5: S/2NW/4, SW/4; Sec. 8: W/2

Formation(s): Niobrara

Spacing unit acreage: 560

Encana is not the only owner within the proposed spacing unit, and as such provided notice to the remaining owner(s) within said proposed spacing unit as required under COGCC Rule 318A.e(6). The required thirty (30) day notice period has elapsed absent the receipt by Encana of an objection to said proposal by the owner(s) within the proposed spacing unit for this well.

Enclosed is a copy of the map illustrating the proposed wellbore spacing unit to assist you in your review and approval of Encana's proposed APD for the captioned well.

Thank you for your time and attention to this matter. Encana respectfully requests that the COGCC review the enclosed information and approve the Application for Permit to Drill the captioned well.

Sincerely,

**ENCANA OIL & GAS (USA) INC.**

A handwritten signature in blue ink that reads "Erin Lind". The signature is written in a cursive, flowing style.



**Erin Lind**

**Permitting Analyst**

JR Land Surveying, LLC

8114 Northstar Drive  
Windsor, Colorado 80528  
P. 970-576-4641

Vogl-McCoy 2D-5H-E267

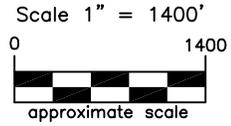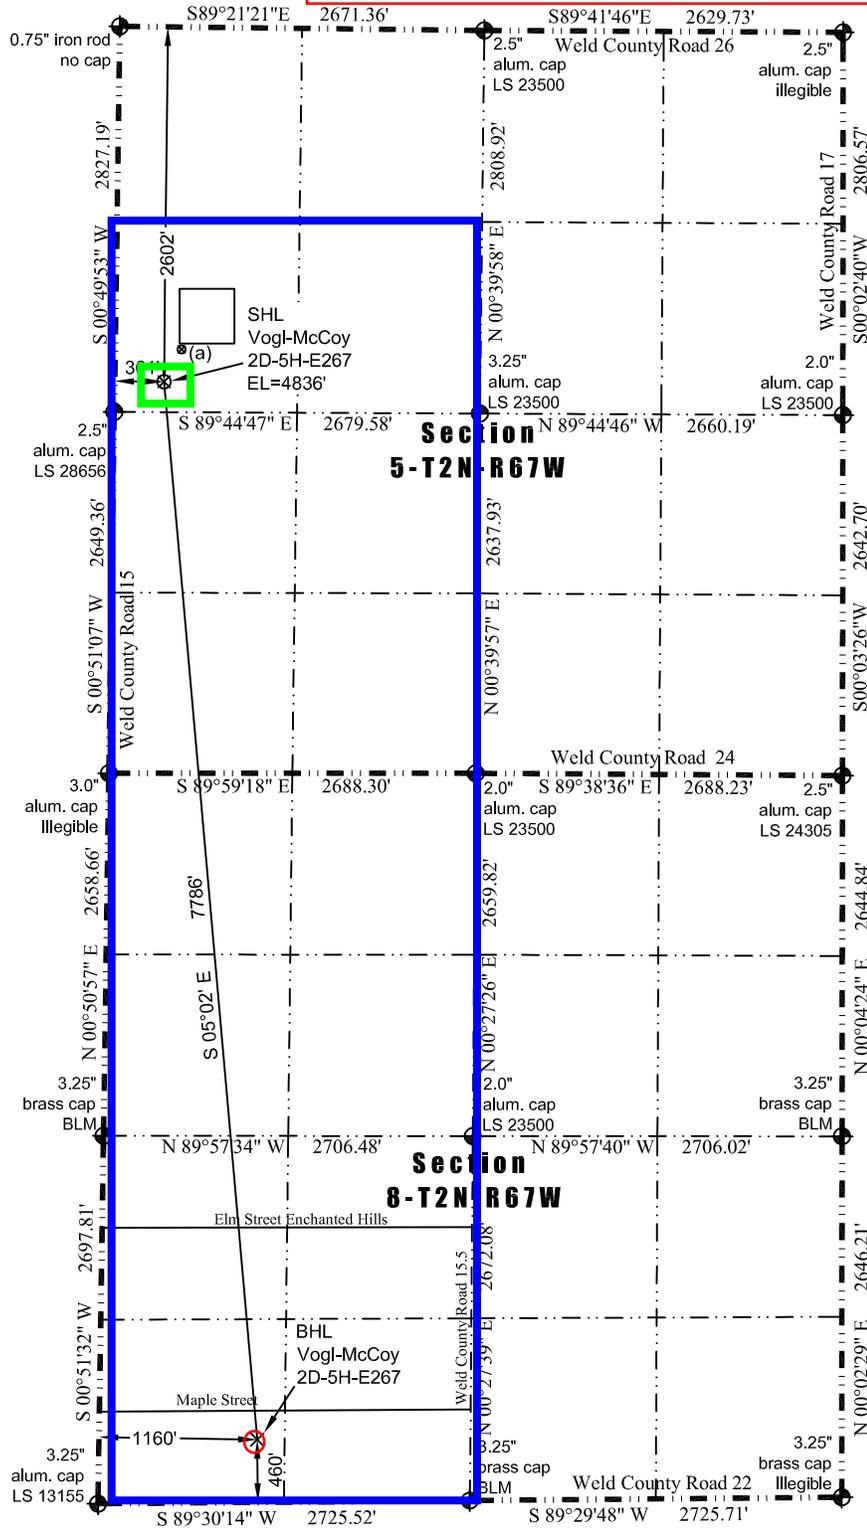

LEGEND

- ⊕ - found survey monument
- (c) - calculated dimension

In accordance with a request from Jay Knutson of EnCana Oil & Gas (USA) Inc., JR Land Surveying, LLC has determined the location of the **Vogl-McCoy 2D-5H-E267** well site to be SHL: 2602' FNL and 361' FWL, (BHL: 460' FSL and 1160' FWL), as measured at ninety (90) degrees from the section lines of Sections 5 and 8, Township 2 North, Range 67 West of the 6th Principal Meridian, Weld County Colorado.

Nearest:

- Building: 606' southwest
- Above Ground Utility: 336' west
- Public Road: 356' west
- Railroad: 26,760' northwest
- Property Line: 223' south
- Well Window: SHL is 304' outside
- Existing Well: Vogl 5-5, 270' northeast

Proposed Surface Hole Data:

Latitude: N 40.16819° (BHL: 40.14689°)  
Longitude: W 104.92222° (BHL: 104.91995°)  
PDOP: 2.5

(a) Existing Well Data:

Vogl 5-5  
Latitude: N 40.16884°  
Longitude: W 104.92175°  
FNL: 2363'  
FWL: 486'  
ELEV: 4838'  
PDOP: 2.4

I hereby certify that this Well Location Certificate was prepared by me or under my direct supervision on 4/8/2013 for and on behalf of EnCana Oil & Gas (USA) Inc. That it is not a Land Survey Plat or an Improvement Survey Plat and that it is not to be relied upon for establishment of fences, buildings, or other future improvement lines.



John Robert McGehee, LS#38219  
Well: Vogl-McCoy 2D-5H-E267 WLC

Spacing Unit: 560 acres  
S/2NW/4, SW/4 Section 5 T2N-R67W  
W/2 Section 8 T2N-R67W

NOTICE: According to Colorado law you must commence any legal action based upon any defect in this W.L.C. within three years after you first discover such defect. In no event may any action based upon any defect in this W.L.C. be commenced more than ten years from this said date of the certification shown hereon.