



LOCATION DRAWING

PLANT COMMUNITY:
DISTURBED GRASSLAND

SURFACE USE:
CRP

REFERENCE POINT

LATITUDE: 40.74006
LONGITUDE: -103.89487
FOOTAGE: 1382 FNL 771 FWL
GROUND ELEVATION: 4862.8
PDOP: 1.8 DATE: 1/21/2014
INSTRUMENT OPERATOR:
JIM GRABOWSKI

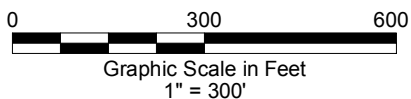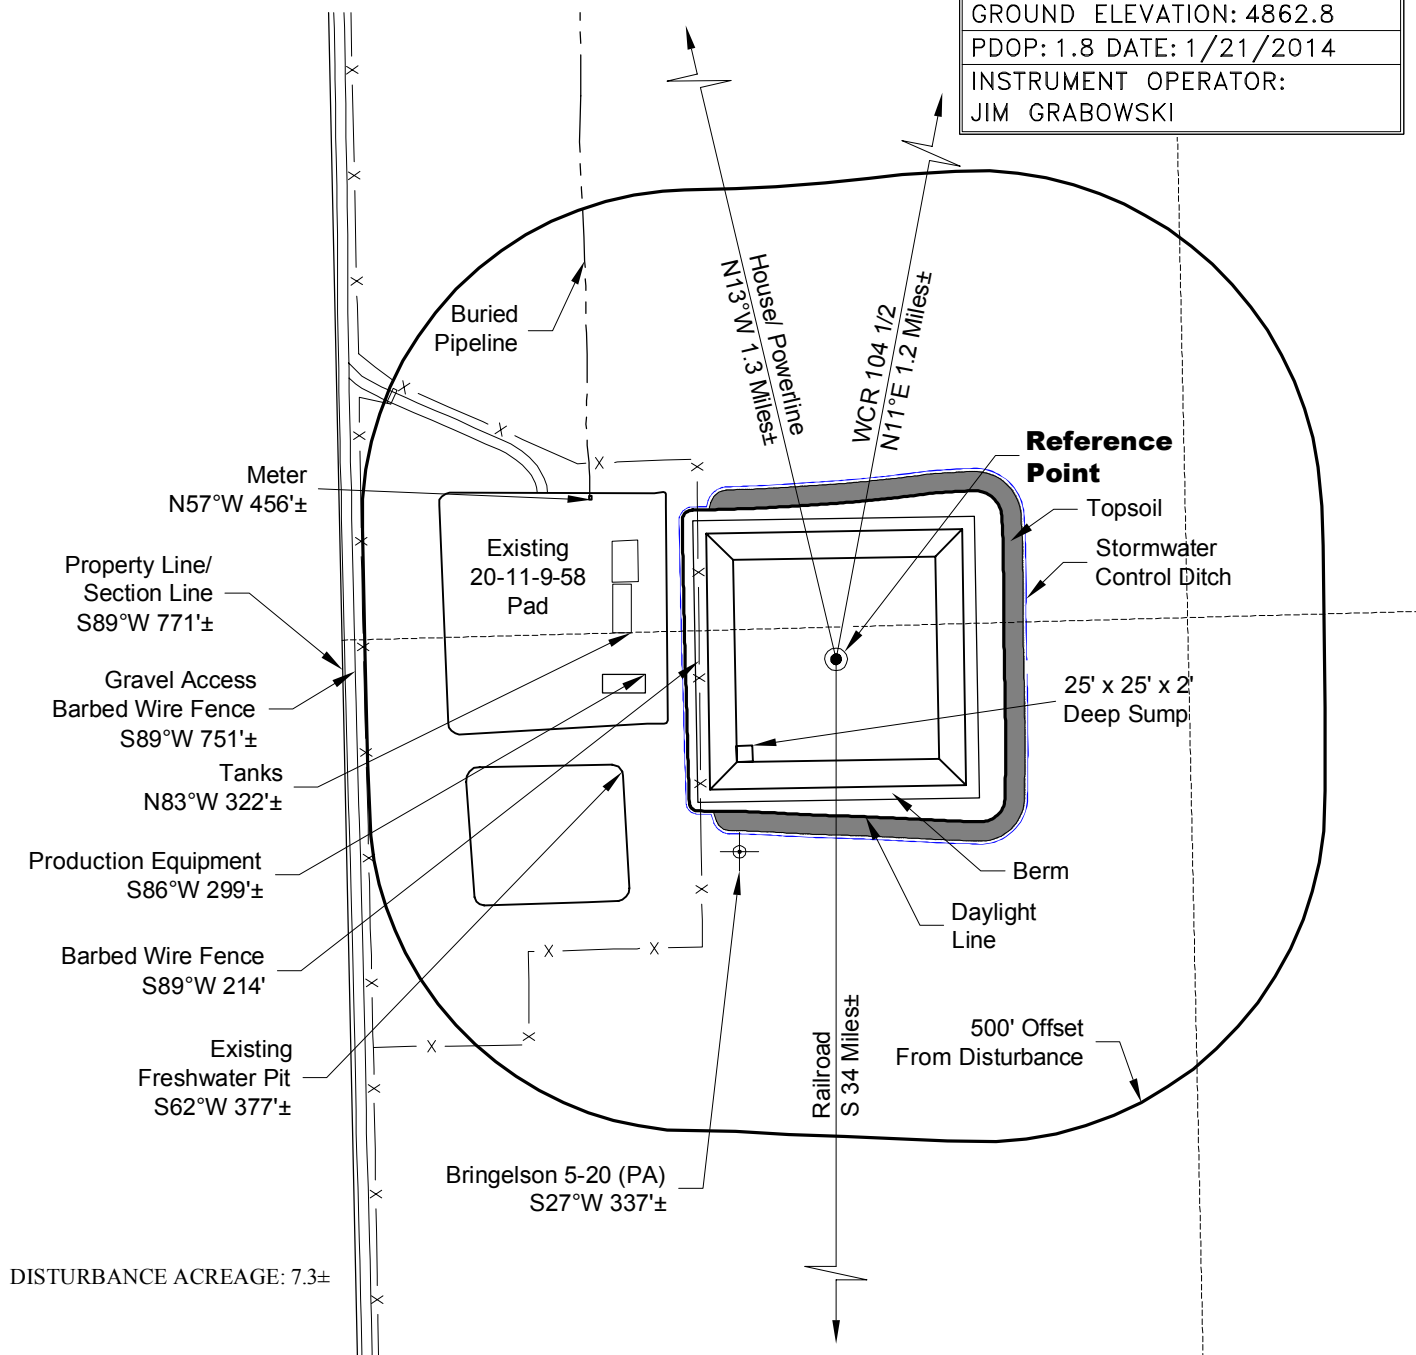

GEO SURV
LAND SURVEYING AND MAPPING
LAFAYETTE - WINTER PARK
Ph 303 666 0379 Fx 303 665 6320

CARRIZO NIOBRARA LLC
BRINGELSON RANCH 1-20-9-58
FRESHWATER PIT

SW1/4 NW1/4 SECTION 20 T9N R58W
6th PM WELD COUNTY COLORADO

2/24/14