



+N/-S  
0.00

+E/-W  
0.00

Northing  
1648223.01




Easting  
2215046.67

Latitude  
39.58012

Longitude  
-108.28531

Slot  
A7

Well Name: TR 523-28-597  
Surface Location: TR 24-28-597 Pad  
North American Datum 1983 , US State Plane 1983 , Colorado Central Zone  
Ground Elevation: 8374.00  
KELLY BUSHING @ 8400.00usft (Nabors 577 (26' RKB) kjs)

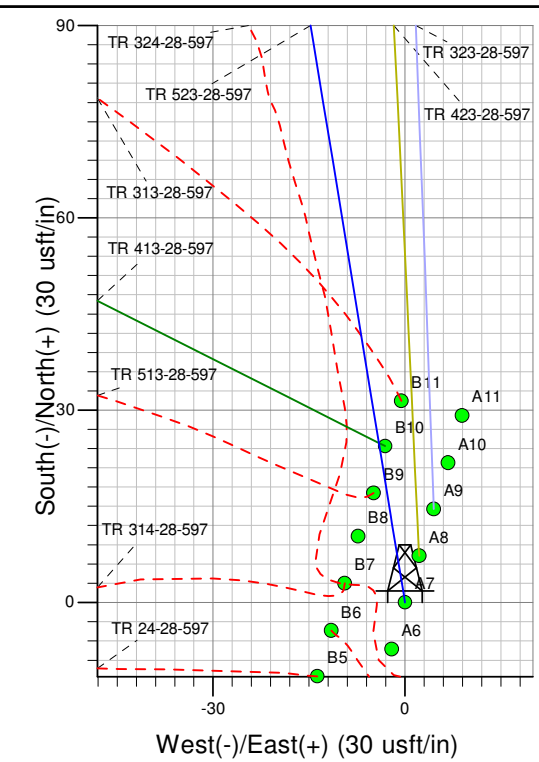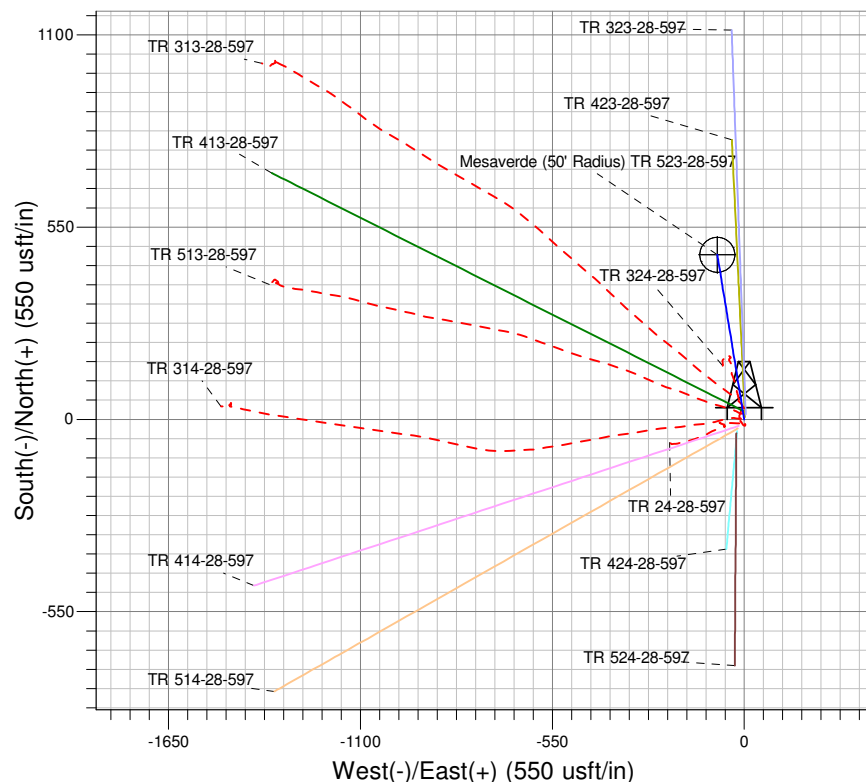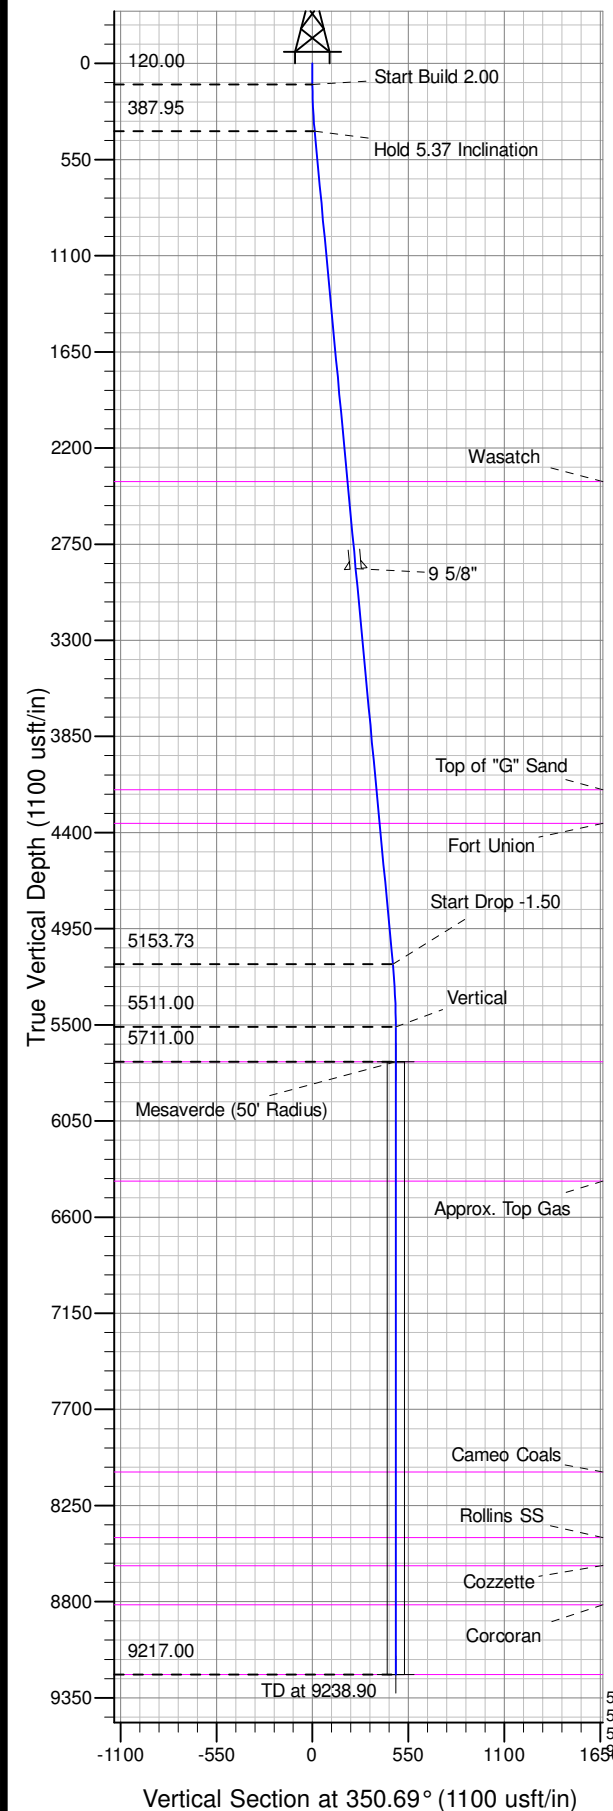

Project: TR 28-05S-097W  
Site: TR 24-28-597 Pad  
Well: TR 523-28-597  
Plan #6 12Aug13 kjs

Compass Rose

Azimuths to True North  
Magnetic North: 10.88°

Magnetic Field  
Strength: 52579.6snT  
Dip Angle: 65.85°  
Date: 4/14/2008  
Model: IGRF200510

ANNOTATIONS									
TVD	MD	Inc	Azi	+N/-S	+E/-W	Vsect	Departure	Annotation	
120.00	120.00	0.00	0.00	0.00	0.00	0.00	0.00	Start Build 2.00	
387.95	388.34	5.37	350.69	12.39	-2.03	12.56	12.56	Hold 5.37 Inclination	
5153.73	5175.11	5.37	350.69	454.22	-74.43	460.27	460.27	Start Drop -1.50	
5511.00	5532.90	0.00	0.00	470.74	-77.14	477.02	477.02	Vertical	
5711.00	5732.90	0.00	0.00	470.74	-77.14	477.02	477.02	Mesaverde	
9217.00	9238.90	0.00	0.00	470.74	-77.14	477.02	477.02	TD at 9238.90	