


Wells Ranch AA21-68-1HC Plugging Wellbore Diagram

*This wellbore is not completely vertical like the diagram indicates (the surveys up to the current TD are also attached).

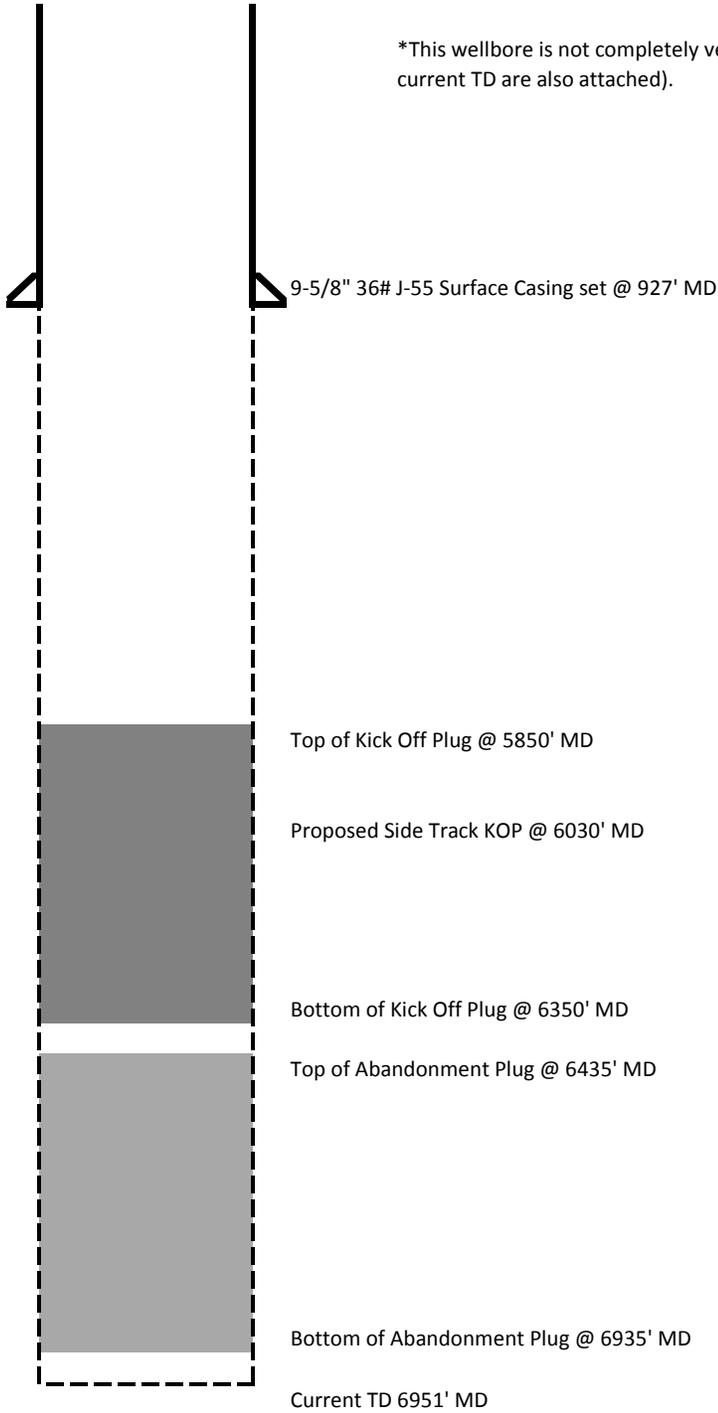

Plug #2

500' kick off plug set from 6350-5850' MD consisting of 37.2 bbls (222 sacks) of 17.5 ppg GraniteCem cement with a 0.94 cubic foot/sack yield

Plug #1

500' abandonment plug set from 6935-6435' MD consisting of 37.2 bbls (154 sacks) of 15.8 ppg GraniteCem cement with a 1.36 cubic foot/sack yield

